



THIS DRAWING IS THE PROPERTY OF JESSOP ARCHITECTS LIMITED AND MUST NOT BE USED COPIED OR REPRODUCED IN WHOLE OR PART WITHOUT PRIOR WRITTEN PERMISSION. COPYRIGHT REMAINS WITH JESSOP ARCHITECTS LTD. DO NOT SCALE OFF DRAWING. ARCHITECTS TO BE NOTIFIED OF ANY VARIATIONS BETWEEN SITE DIMENSIONS AND THOSE ON THE PLANS. DRAWINGS TO BE READ IN CONJUNCTION WITH THE SPECIFICATION. ALL WORK TO COMPLY WITH THE NEW ZEALAND BUILDING CODE, RELEVANT NEW ZEALAND

* THIS PLAN IS NOW AT 1:100 SCALE.
 * CHECK MEASUREMENTS ON SITE

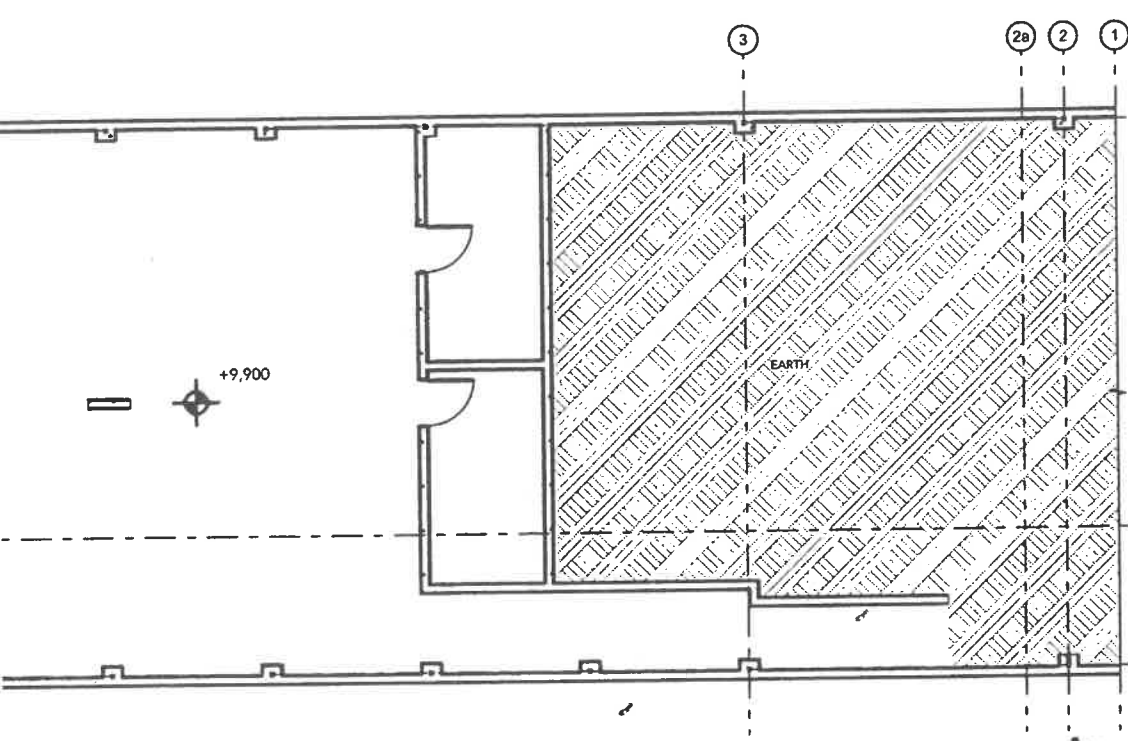

BASEMENT PLAN

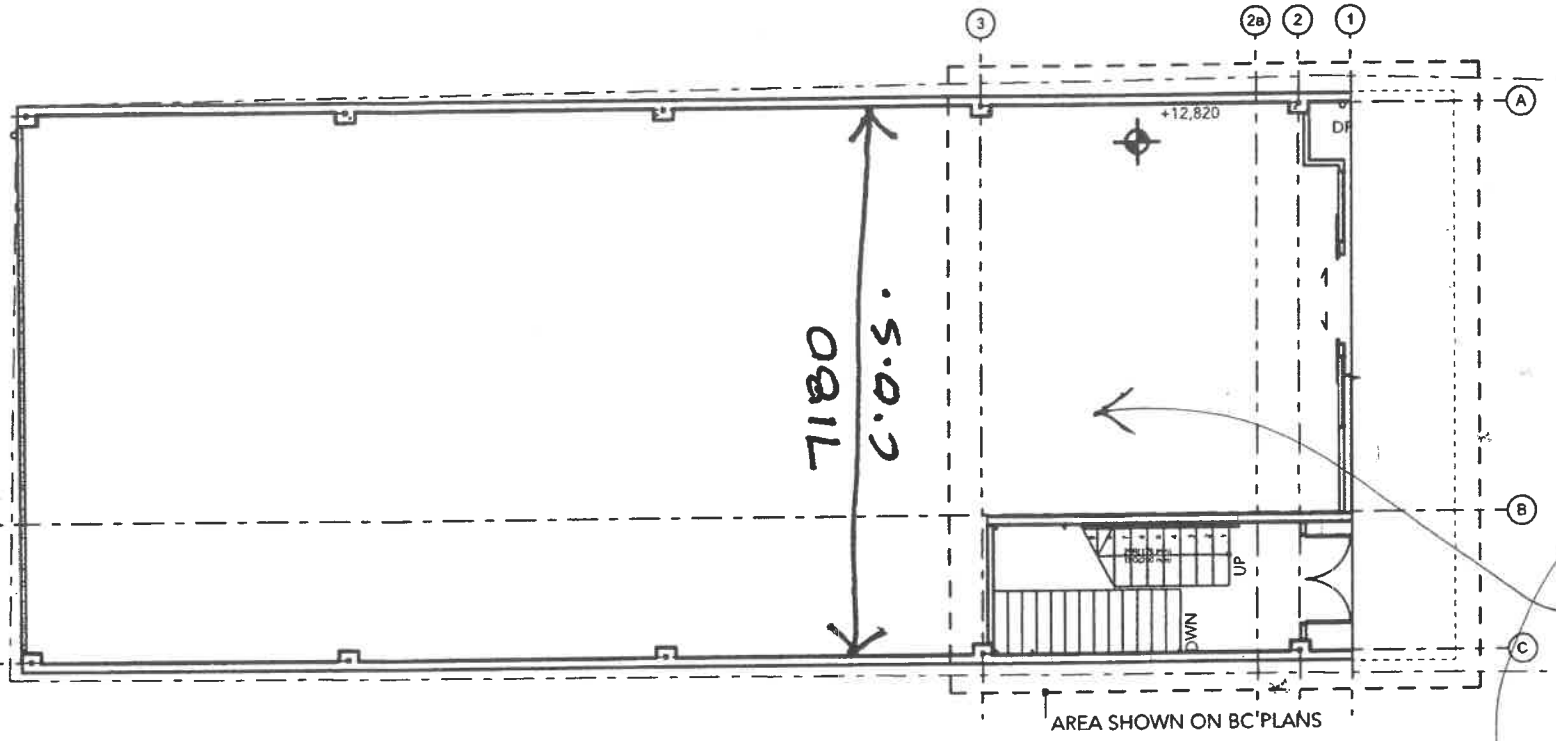


EXISTING GROUND FLOOR PLAN

2
201
Scale 1:100




PHOTOGRAPH

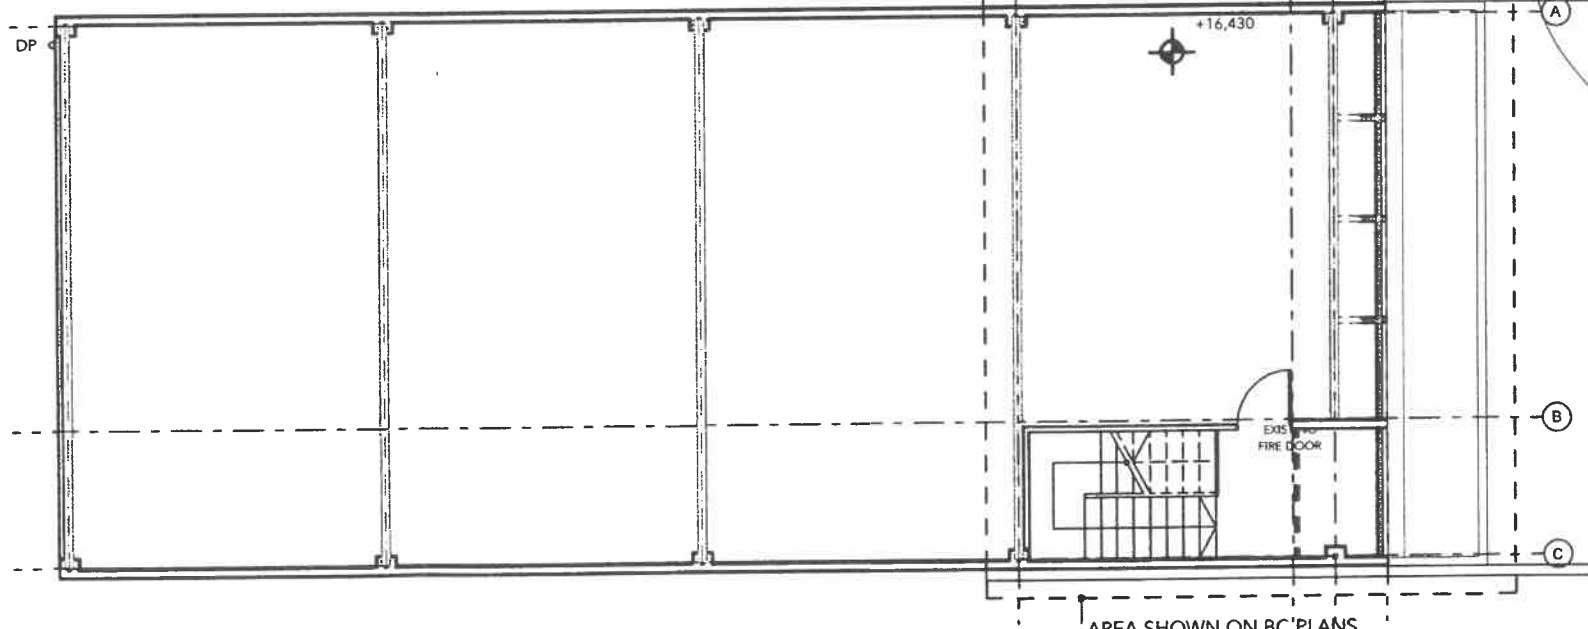

EXISTING FIRST FLOOR

3
201
Scale 1:100

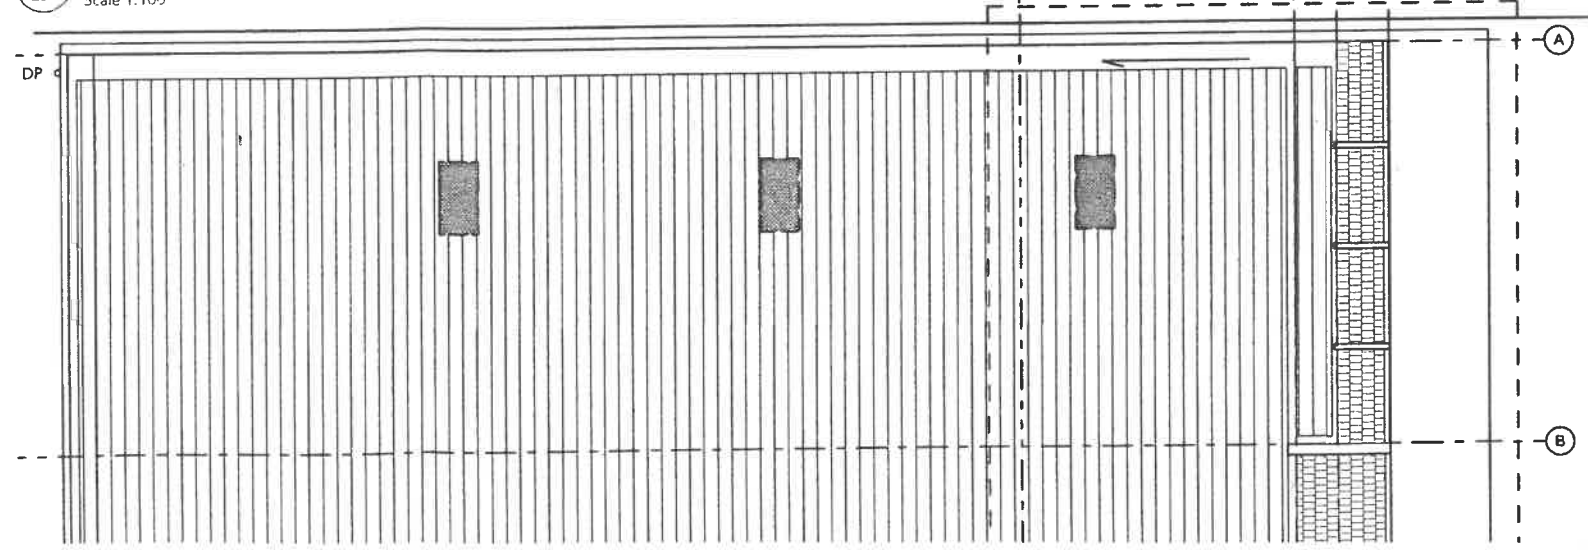

RevID	ChID	Issue Name	Date
01		CONSTRUCTION ISSUE	28/06/18

CONTRACTOR SHALL VERIFY AND BE RESPONSIBLE FOR ALL DIMENSIONS ON SITE. JESSOP ARCHITECTS LTD ACCEPTS NO LIABILITY FOR UNAUTHORIZED CHANGES FROM THE DETAILS CONTAINED BY THESE DRAWINGS.
 PROJECT
 Parnell Creative Space
 135 Parnell Road Parnell Auckland 1052
 DRAWING
 EXISTING PLANS
 ja architects
 JESSOP ARCHITECTS LTD