
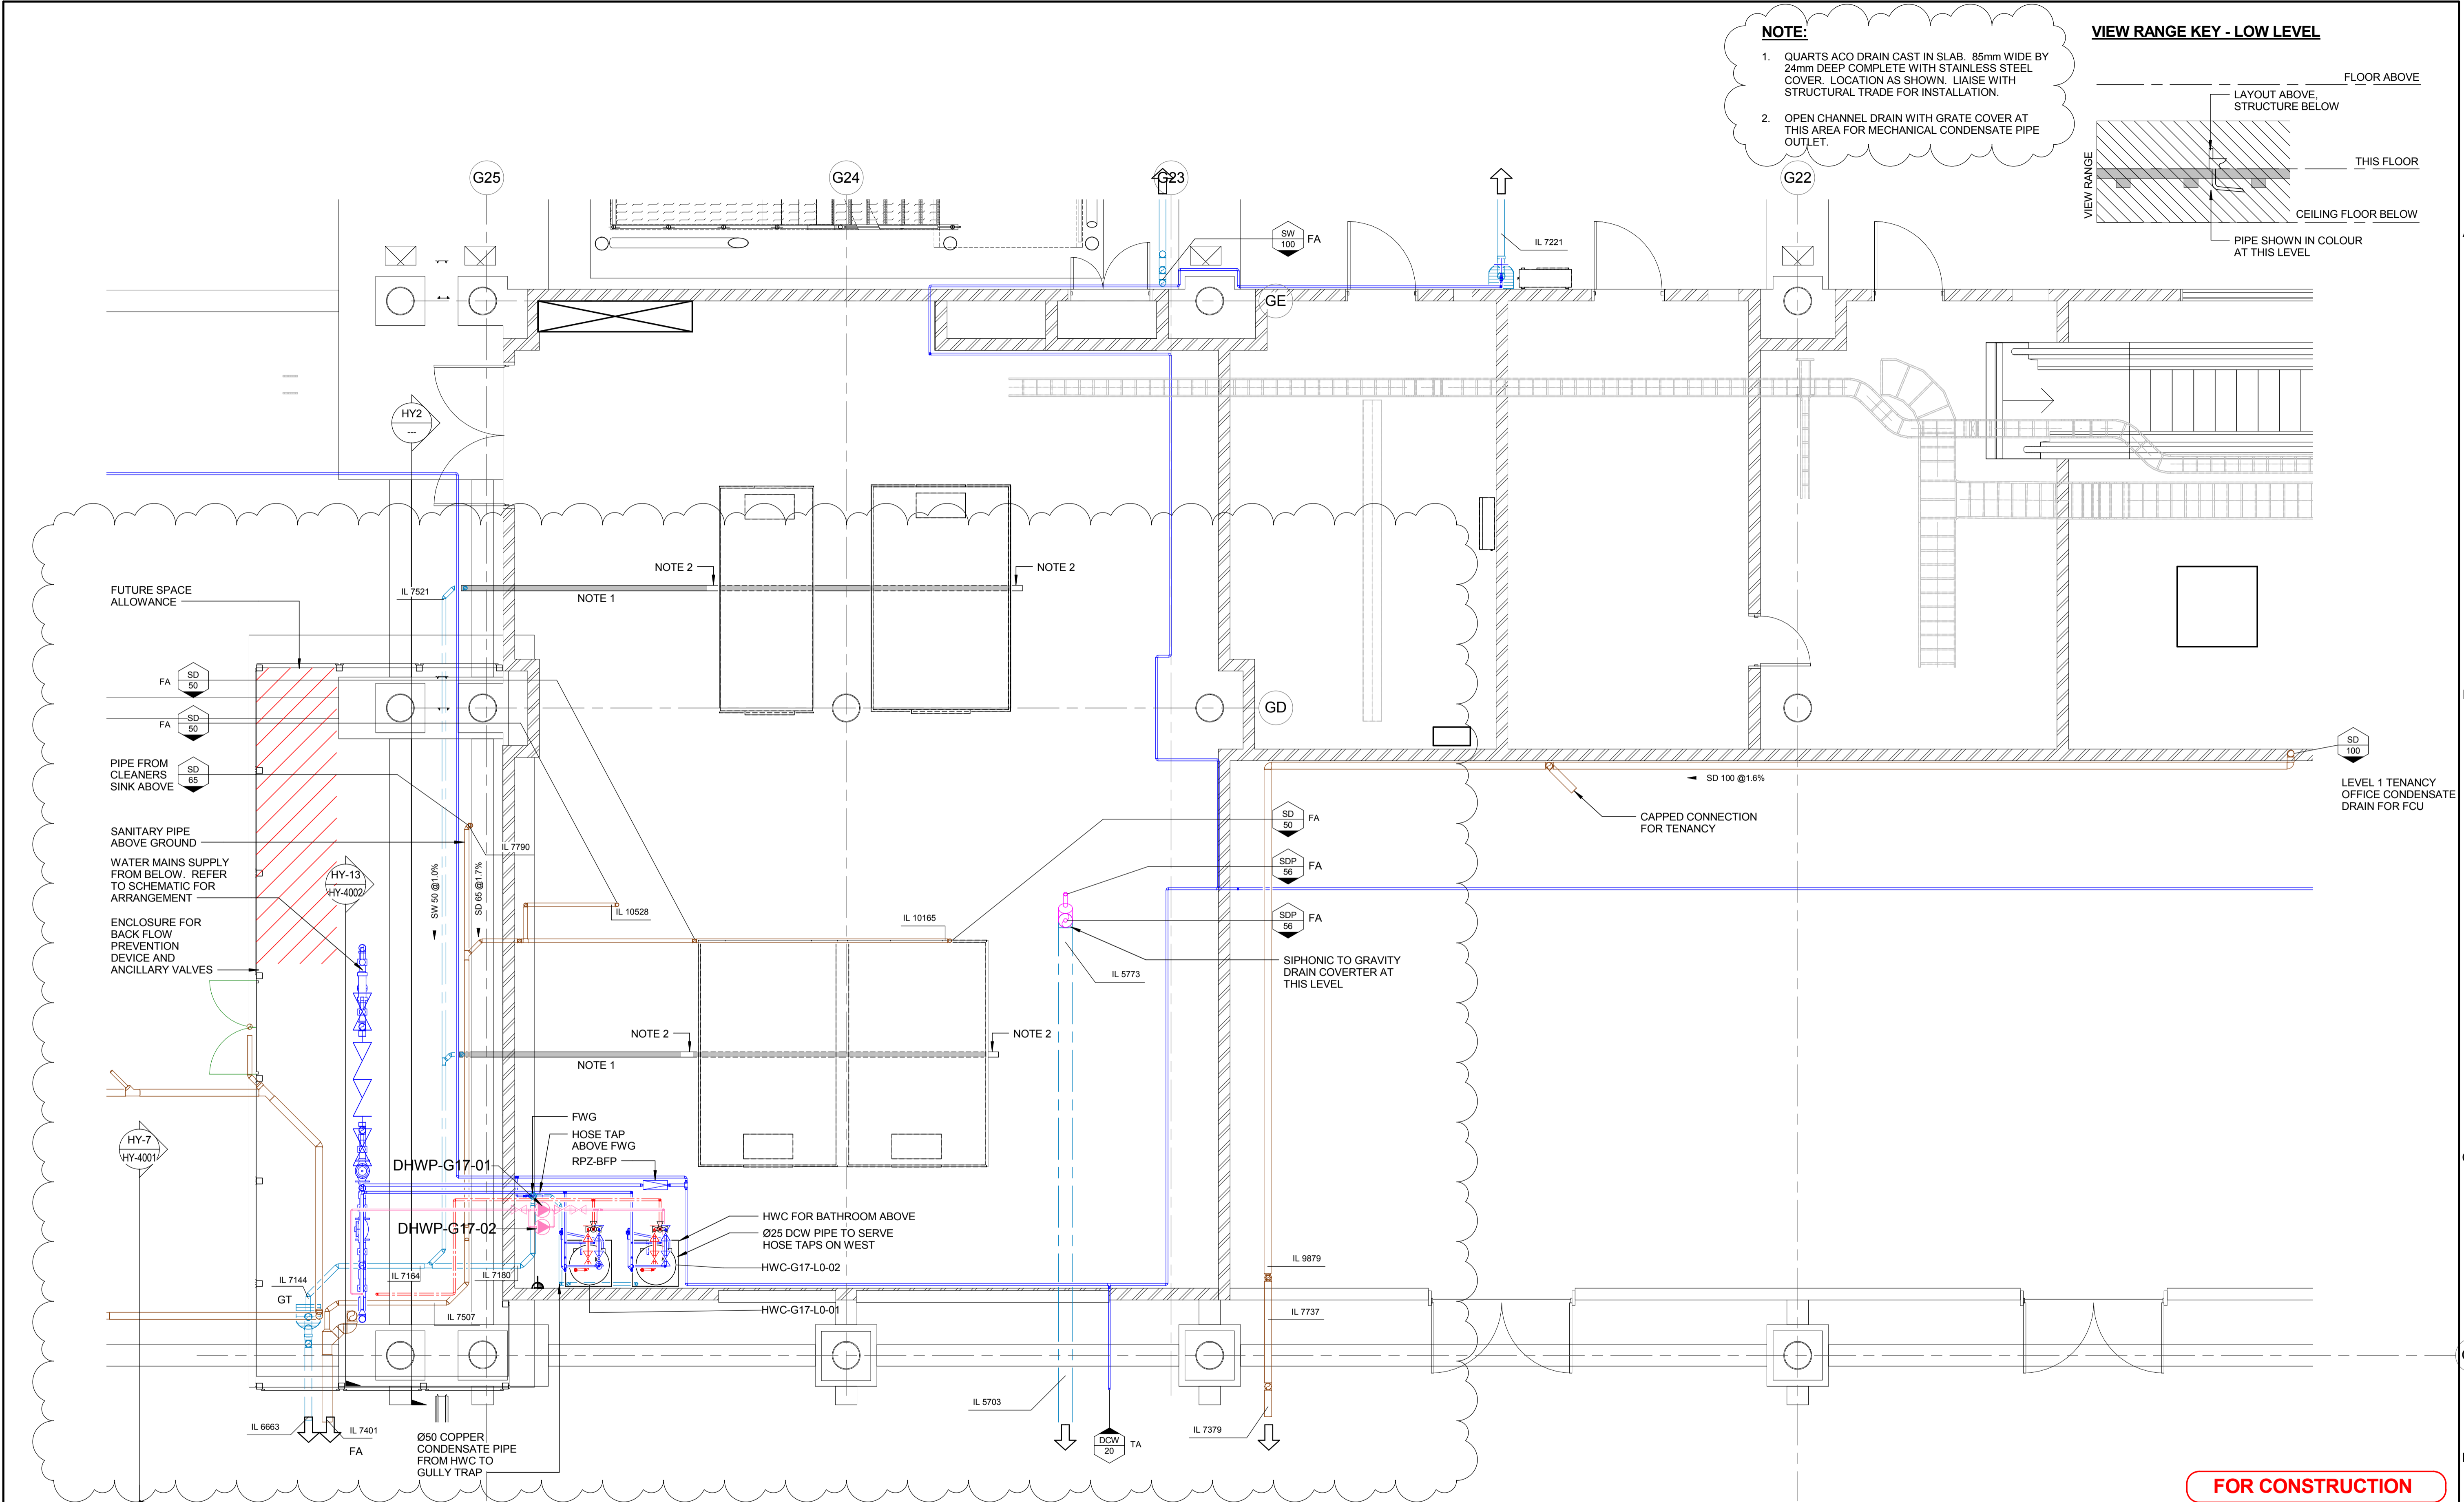


NOTE:

1. QUARTS ACO DRAIN CAST IN SLAB. 85mm WIDE BY 24mm DEEP COMPLETE WITH STAINLESS STEEL COVER. LOCATION AS SHOWN. LIAISE WITH STRUCTURAL TRADE FOR INSTALLATION.
2. OPEN CHANNEL DRAIN WITH GRATE COVER AT THIS AREA FOR MECHANICAL CONDENSATE PIPE OUTLET.

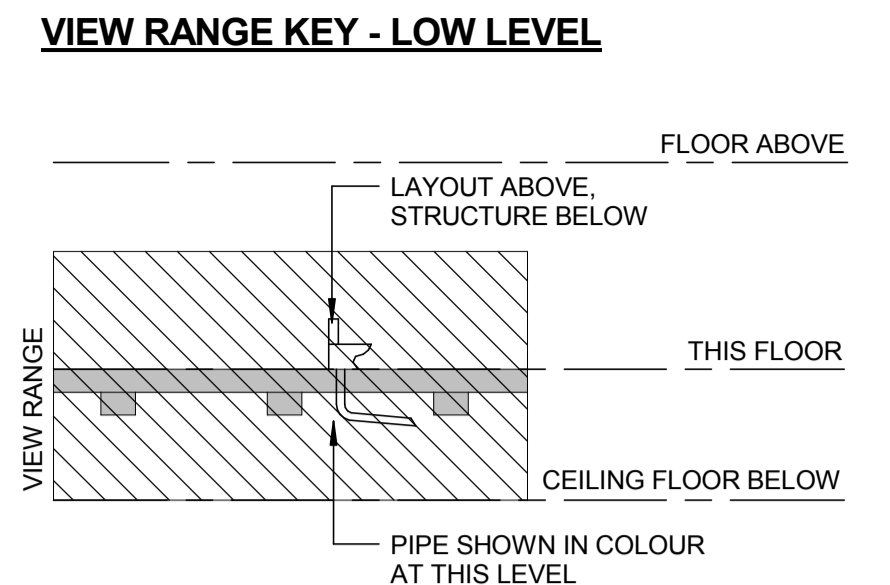

FOR CONSTRUCTION

This drawing is confidential and shall only be used for the purpose of this project. The signing of this title block confirms the design and drafting of this project have been prepared and checked in accordance with the AECOM quality assurance system to ISO 9001-2000.

AECOM
 CONSULTANT
 AECOM New Zealand Limited
 AECOM House, 8 Mahuhu Crescent
 Auckland 1010, Auckland, NZ 1010
 +64 9 967 9200 tel +64 9 967 9201 fax
 www.aecom.com

WARREN AND MAHONEY
 CONSULTANT
 Ground Floor, Mason Bros
 139 Pakeman Street West
 Wynyard Quarter
 Auckland 1010
 New Zealand
 Phone + 64 9 309 4894

PROJECT
 AUCKLAND AIRPORT - PIER B

CLIENT
 Auckland Airport

PROJECT MANAGEMENT INITIALS

JP	NP	RW
DESIGNER	CHECKED	APPROVED

ISSUE/REVISION

I/R	DATE	DESCRIPTION
1	20/01/2017	FOR CONSTRUCTION
0	23/12/2016	FOR CONSTRUCTION

PROJECT NUMBER
 91345
SHEET TITLE
 HYDRAULICS SERVICES
 GATE 17 MECHANICAL PLANT
 SANITARY LAYOUT
SHEET NUMBER
 91345-ACM-DRG-HY-3122