


ARCHITECTURAL DRAWING LIST

- 00 COVER SHEET / LOCALITY MAPS
- 01 SITE EXISTING / DEMO PLAN
- 02 PROPOSED SITE PLAN
- 03 FLOOR PLAN, ELEVATIONS & SECTION





AERIAL VIEW MAP

Fixed Oral Health Care Units
6 CHAIR FACILITY
HENDERSON INTERMEDIATE
70 LINCOLN ROAD
HENDERSON 0610
AUCKLAND

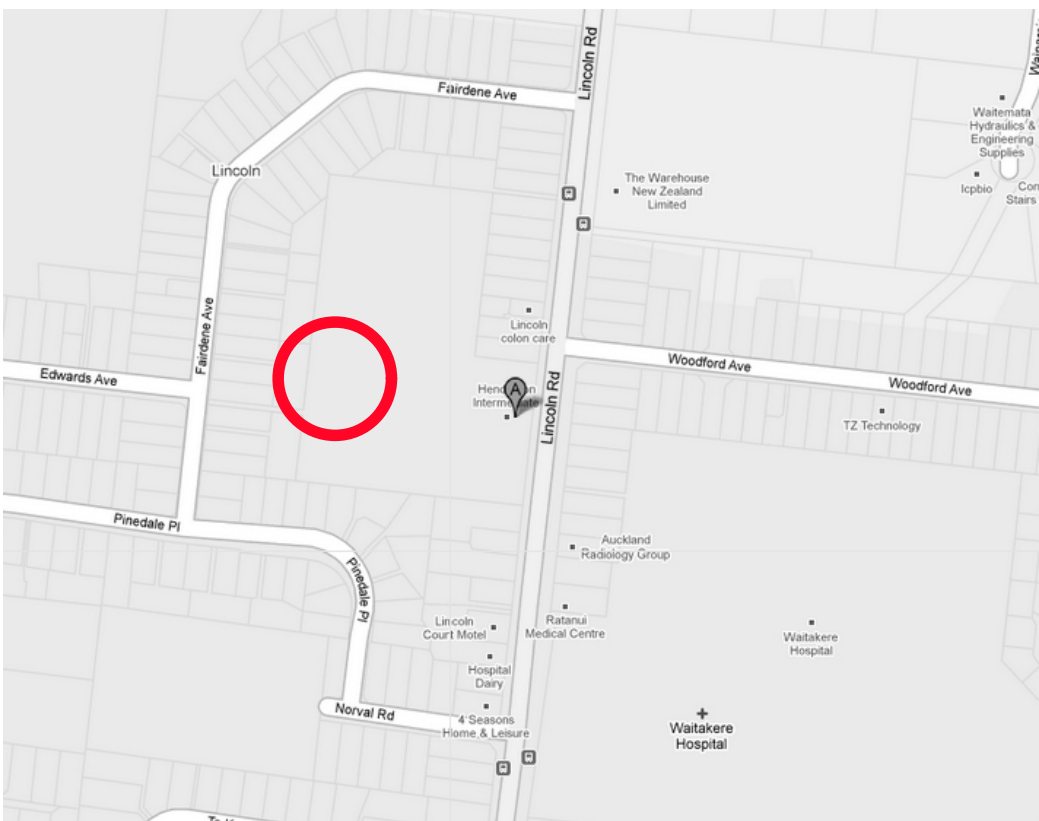

SITE LOCALITY MAP

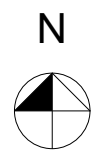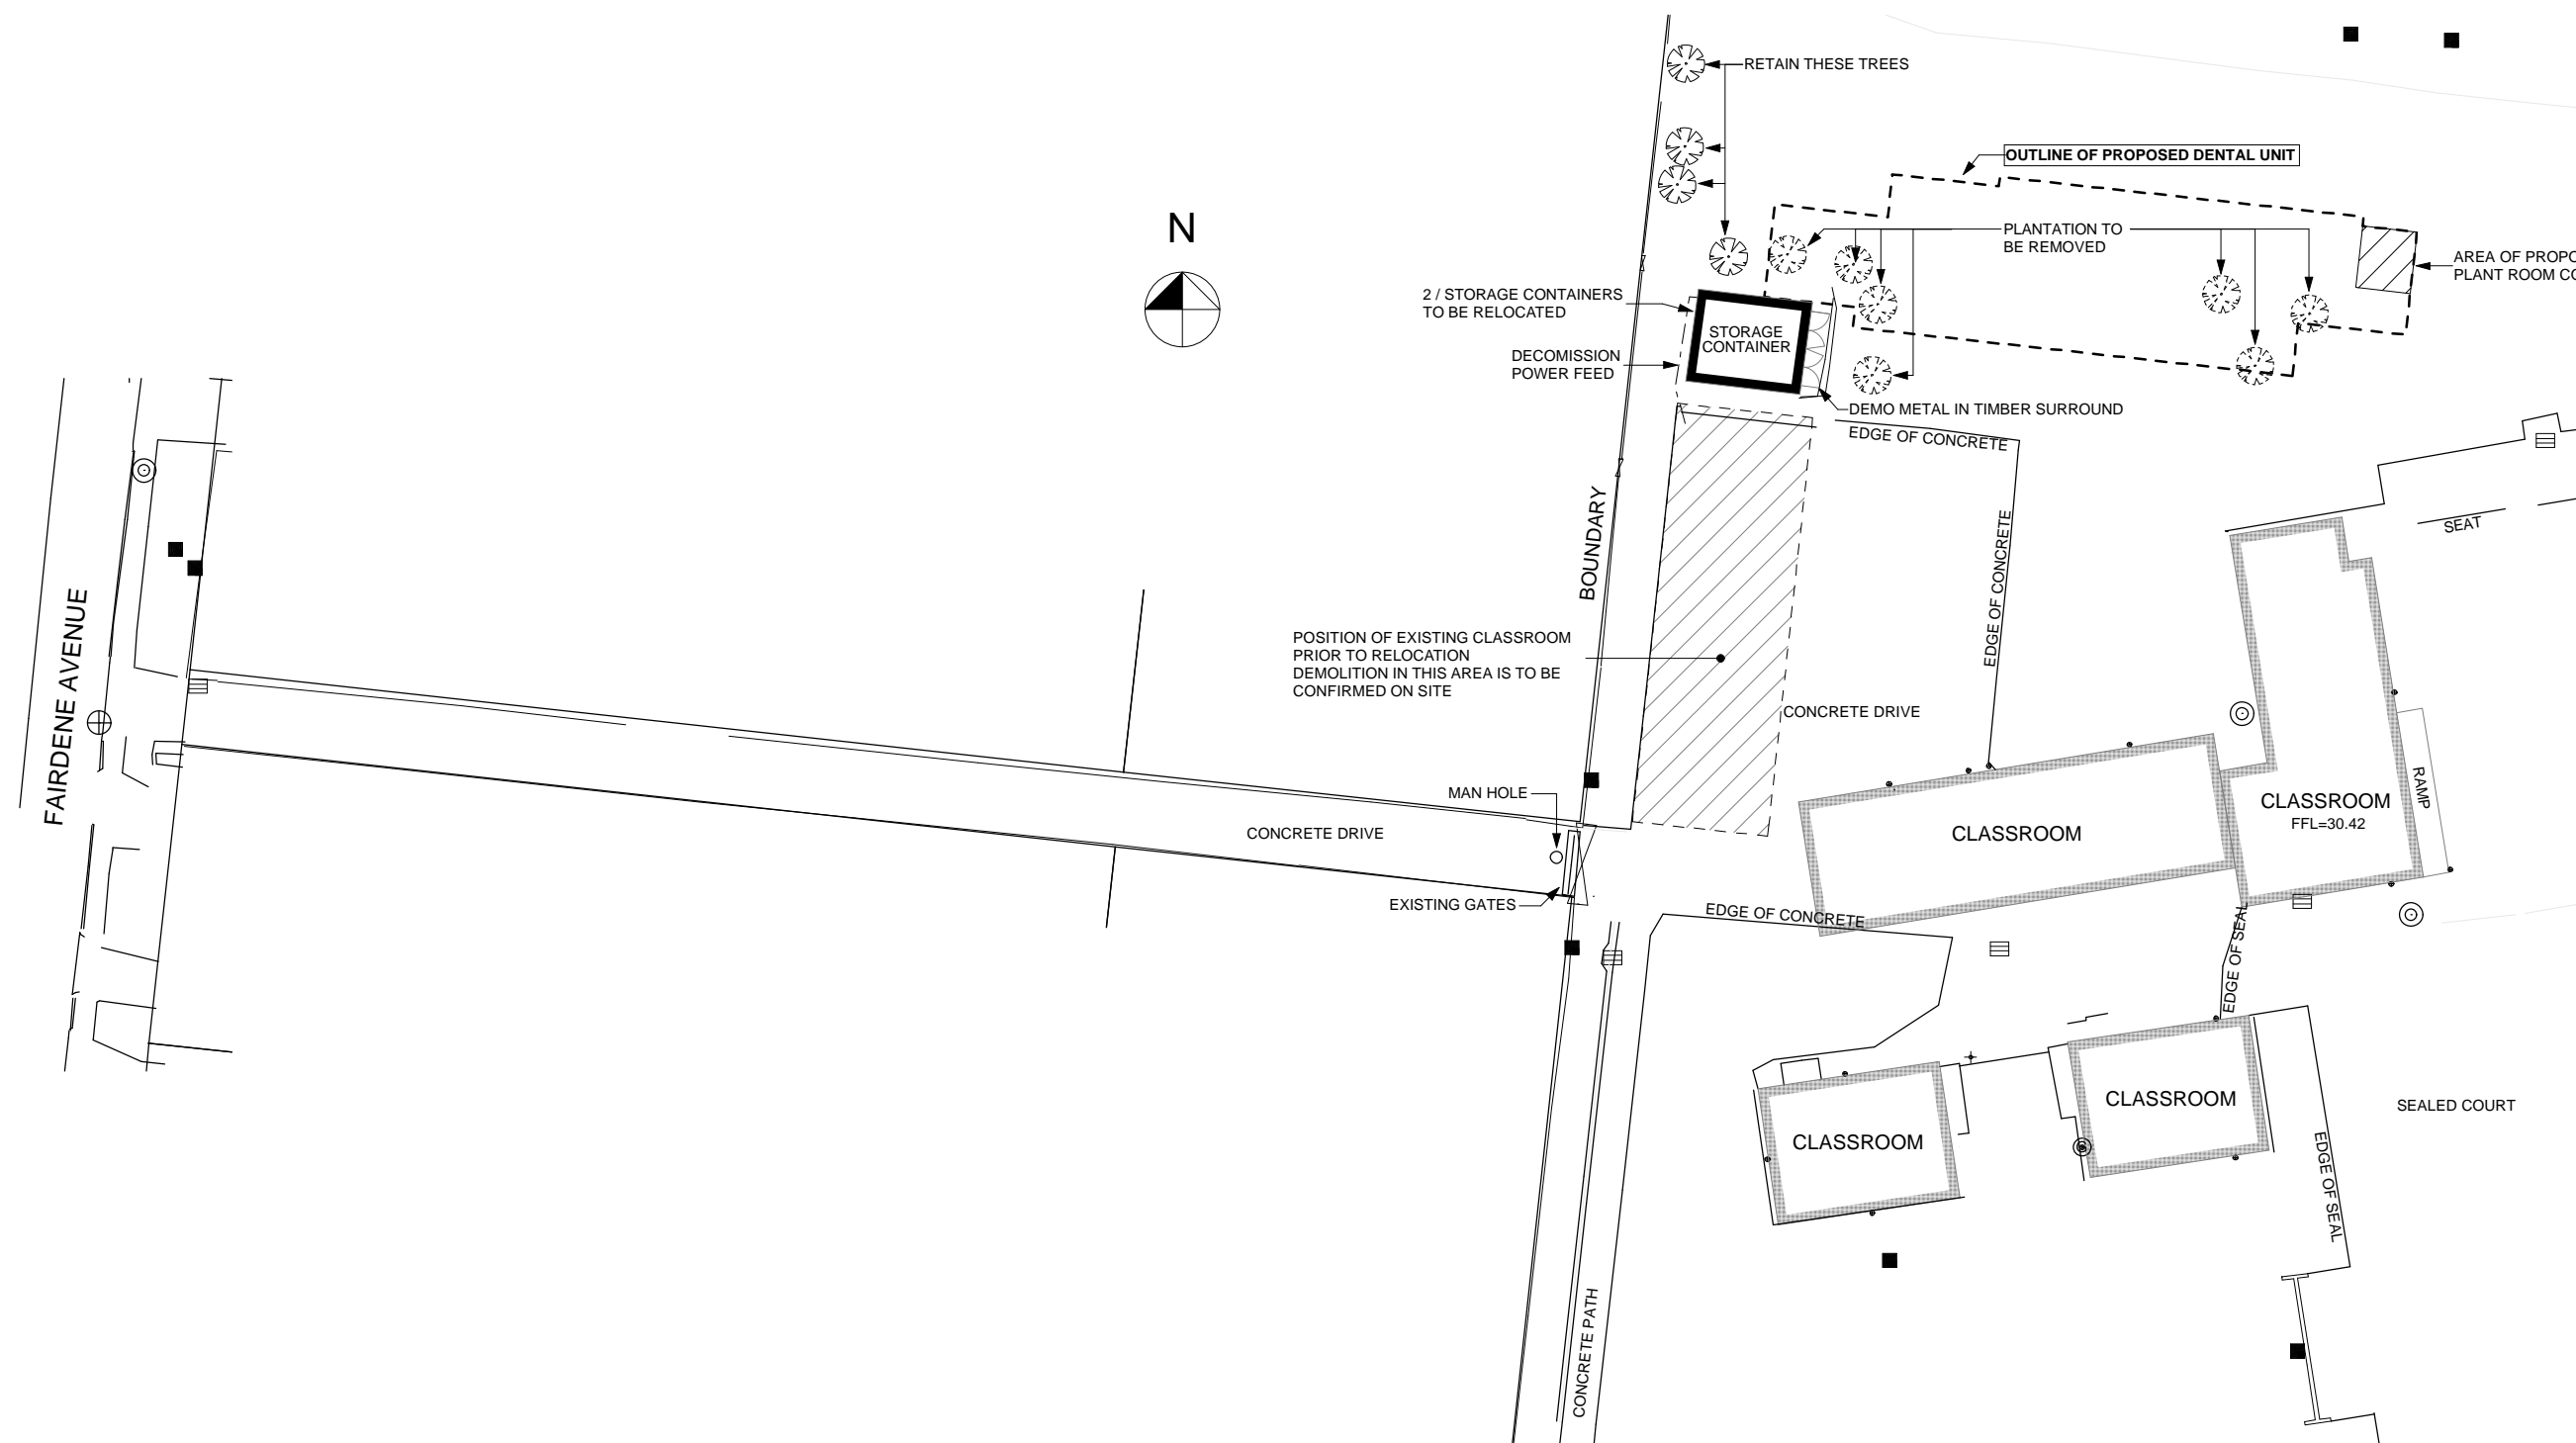

Site Existing / Demo
1:200

KAY & KEYS
a r c h i t e c t s

P.O. Box 28717, Remuera, Auckland
Ph. 09-529-9481 Fax 09-529-9483
www.kayandkeys.co.nz
Copyright: This drawing and its contents are the property
of Kay and Keys Architects Ltd. Any unauthorised
employment or reproduction, in full or part, is forbidden.
- Check Dimensions on site before fabrication
- Use figured dimensions in preference to scaled dimensions




WDHB
Fixed Oral Health Care
Units
6 CHAIR FACILITY
HENDERSON INTERMEDIATE
70 Lincoln Road,
Henderson, Auckland

Scale	Designed	PK
Original A1	Drawn	BM
	Checked	PK
	Plot Date	13/04/2010


Drawing
Site Existing / Demo

Status	OUTLINE PLAN OF WORKS	
Project No.	Drawing	Revision
GWD 03.1	01	-

ALL DIMENSIONS TO BE VERIFIED ON SITE

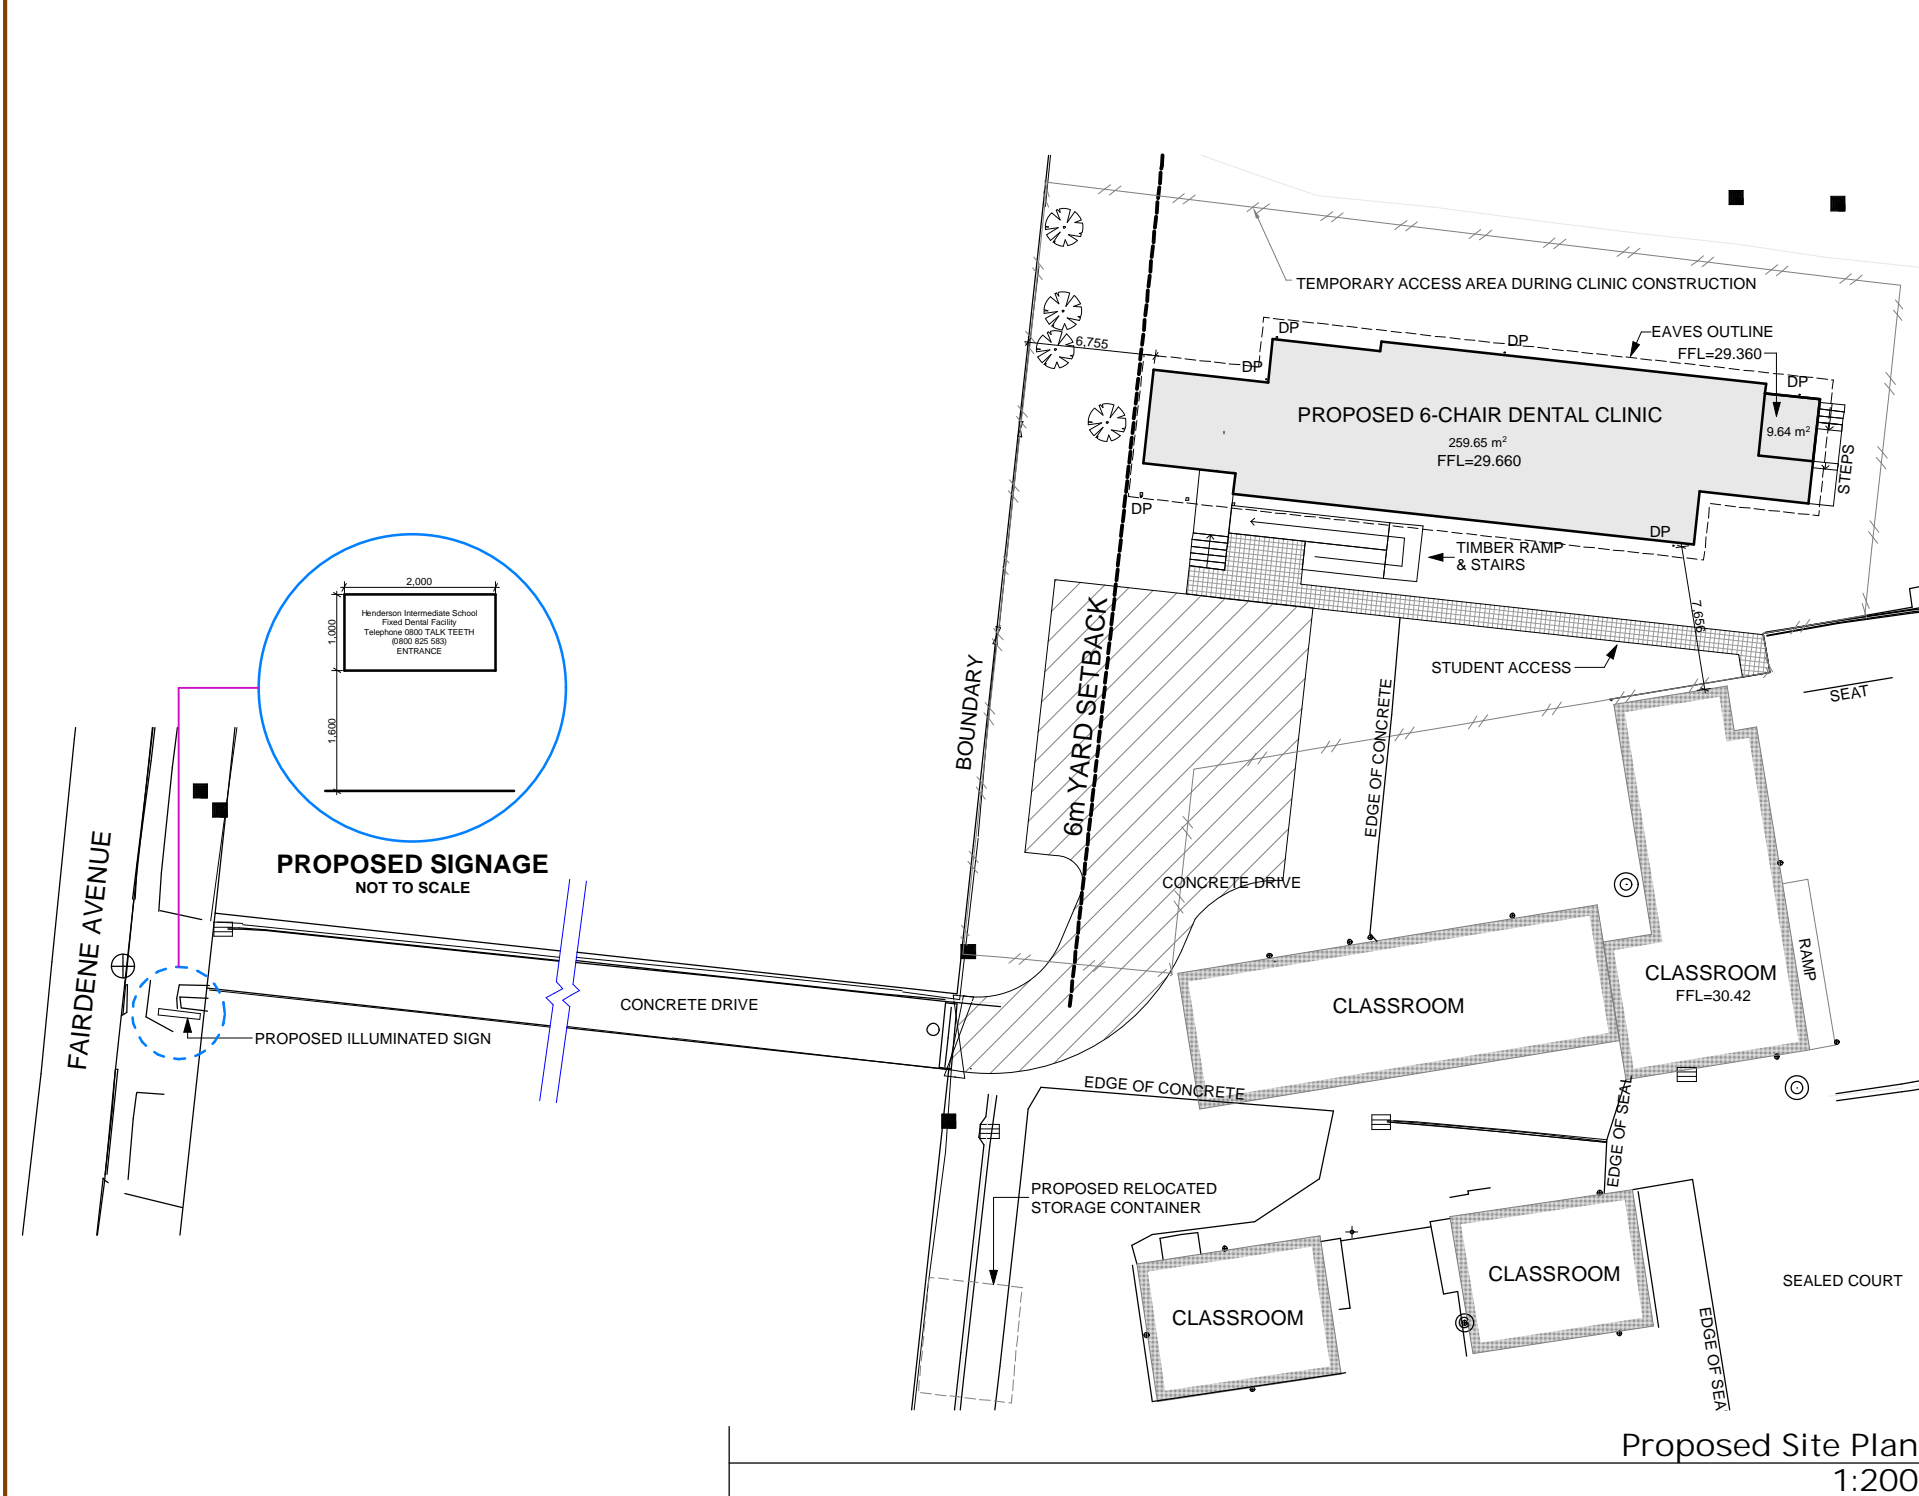

Proposed Site Plan
1:200

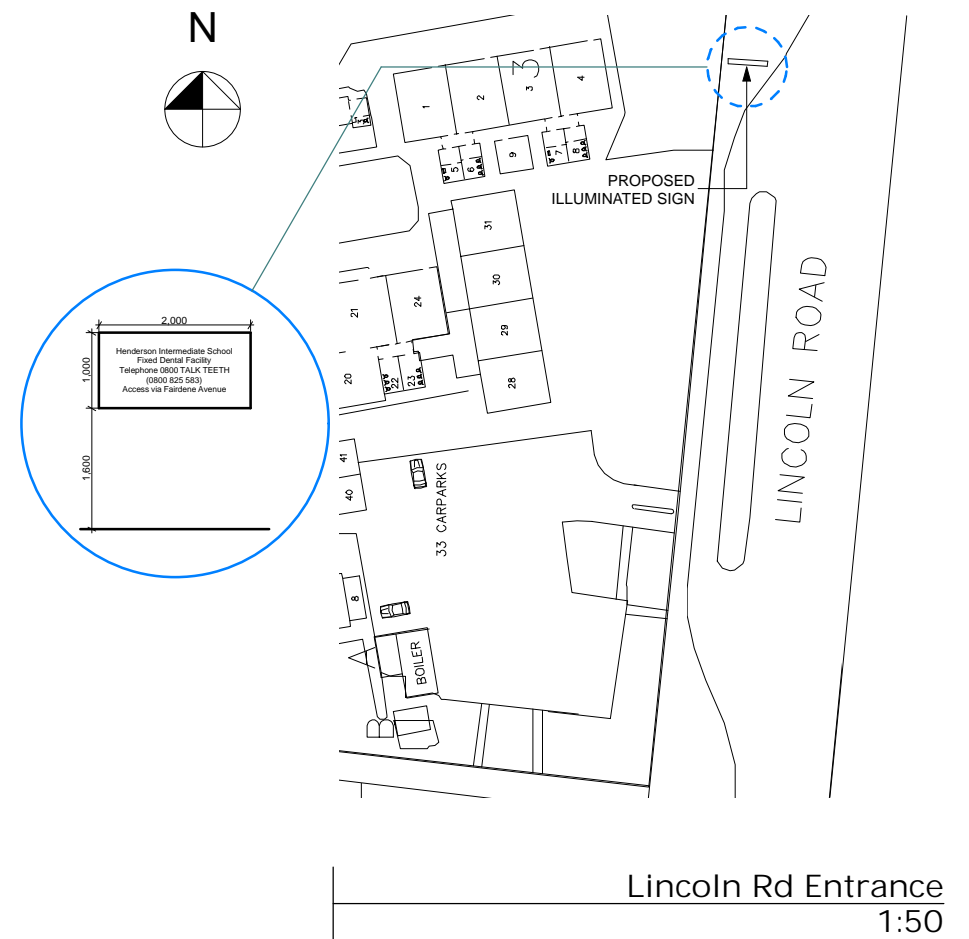


Lincoln Rd Entrance
1:50

KAY & KEYS
a r c h i t e c t s

P.O. Box 28717, Remuera, Auckland
Ph. 09-529-9481 Fax 09-529-9483
www.kayandkeys.co.nz

Copyright: This drawing and its contents are the property of Kay and Keys Architects Ltd. Any unauthorised employment or reproduction, in full or part, is forbidden.
- Check Dimensions on site before fabrication
- Use figured dimensions in preference to scaled dimensions

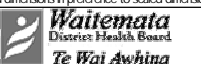

WDHB

Fixed Oral Health Care Units


6 CHAIR FACILITY
HENDERSON INTERMEDIATE
70 Lincoln Road,
Henderson, Auckland

Scale	Designed	PK
Original A1	Drawn	BM
	Checked	PK
	Plot Date	13/04/2010

Drawing
Proposed Site Plan


Status	OUTLINE PLAN OF WORKS	
Project No.	Drawing	Revision
GWD 03.1	02	-

ALL DIMENSIONS TO BE VERIFIED ON SITE

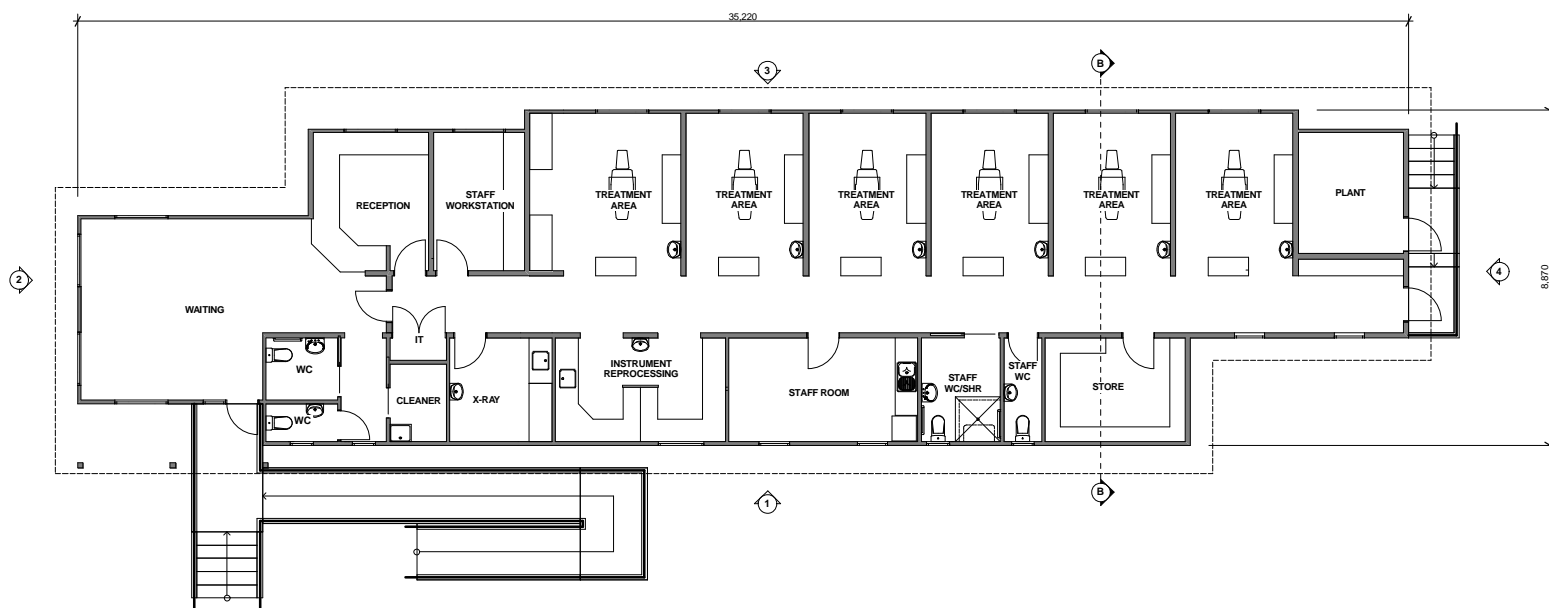


Floor Area = 270m²
Stairs & Ramps Area = 41m²


FLOOR PLAN
scale 1:100

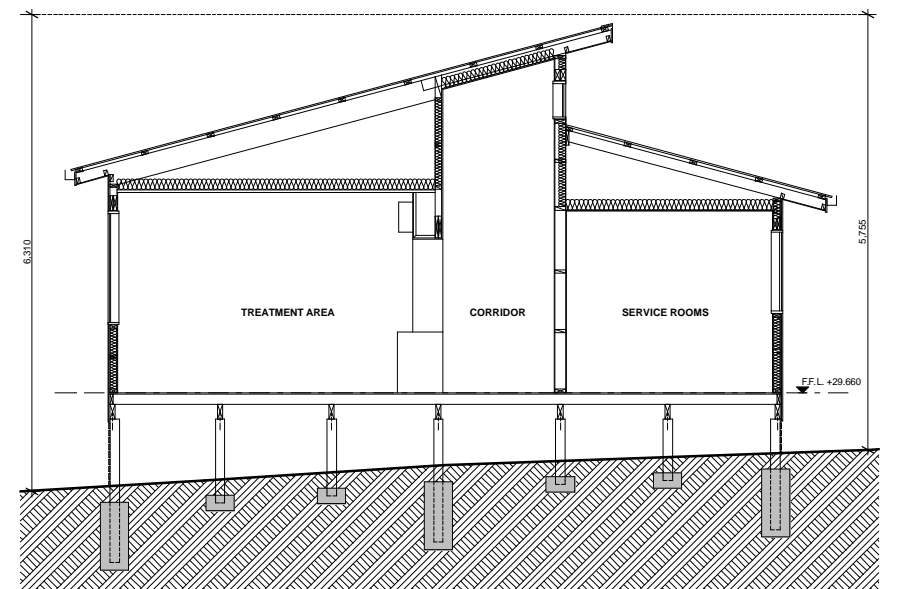


SECTION B
scale 1:50

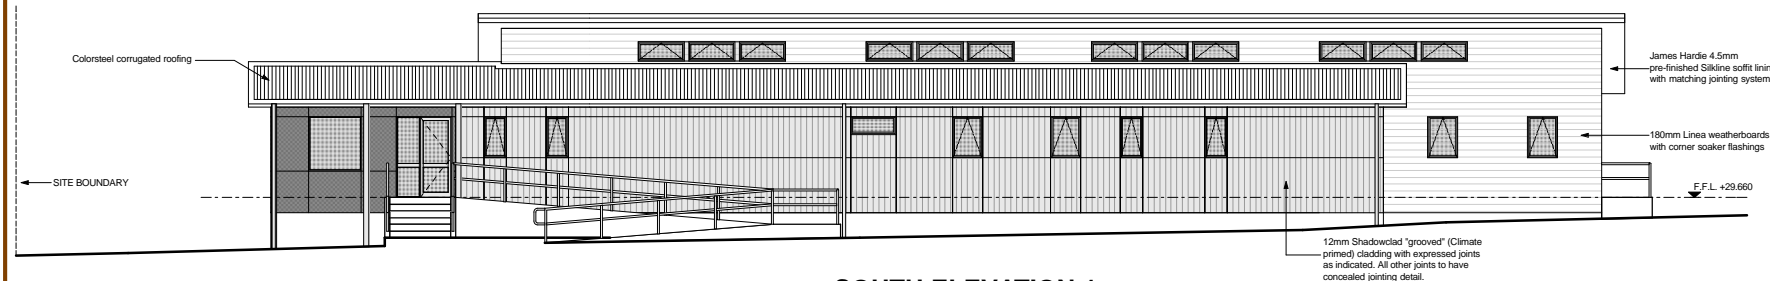


SOUTH ELEVATION 1
scale 1:100

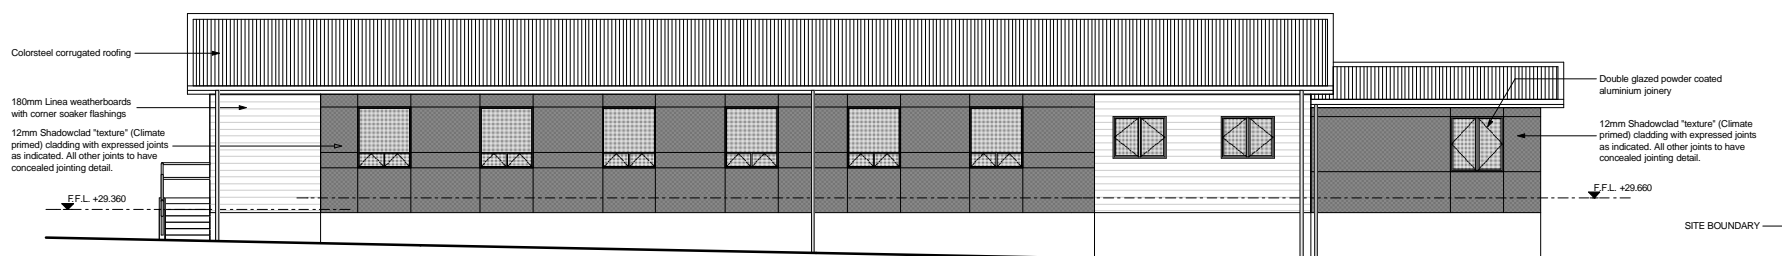

NORTH ELEVATION 3
scale 1:100

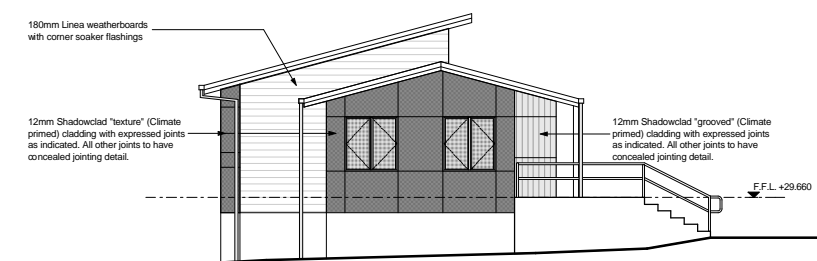

WEST ELEVATION 2
scale 1:100

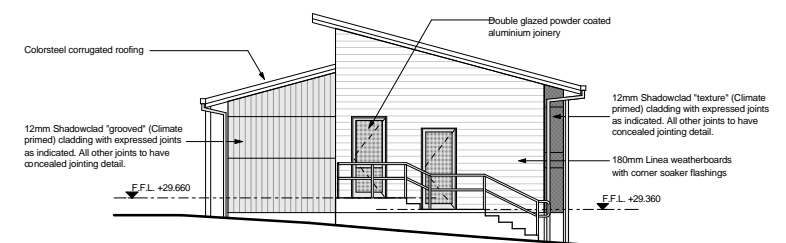

EAST ELEVATION 4
scale 1:100

KAY & KEYS
architects

P.O. Box 28717, Remuera, Auckland
Ph. 09-529-9481 Fax 09-529-9483
www.kayandkeys.co.nz

Copyright: This drawing and its contents are the property of Kay and Keys Architects Ltd. Any unauthorised employment or reproduction, in full or part, is forbidden.
- Check dimensions on site before fabrication
Use figured dimensions in preference to scaled dimensions



Fixed Oral Health Care Units
6 CHAIR FACILITY
HENDERSON INTERMEDIATE
70 Lincoln Road,
Henderson, Auckland

Scale	Designed	PK
Original A1	Drawn	MM
	Checked	PK
	Plot Date	13/04/2010

Drawing
Floor Plan, Elevations & Section

Status	OUTLINE PLAN OF WORKS	
Project No.	Drawing	Revision
GWD 03.1	03	-

ALL DIMENSIONS TO BE VERIFIED ON SITE