


**TYPICAL ACCESSWAY X-SECTION
TO DENTAL CLINIC**

SCALE 1:25 @A1
1:50 @A3

A-A'
200

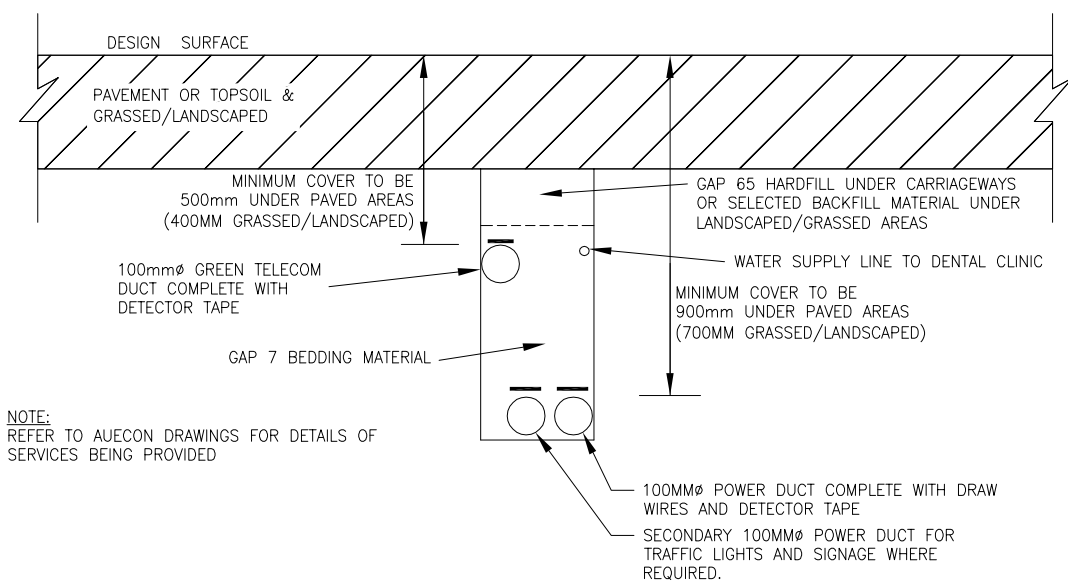

TYPICAL SERVICE TRENCH X-SECTION

SCALE 1:10 @A1
1:20 @A3

LATEST REVISION DETAILS	NAME	DATE
ISSUED FOR TENDER	BF	20-04-11

CLIENT:



PO BOX 6752, WELLESLEY ST, AUCKLAND 1141
BLDG 3, LEVEL 4, 666 GREAT SOUTH ROAD, PENROSE
PHONE +64 9 571 2470 FAX +64 9 571 3405 WWW.WOODS.CO.NZ

FIXED ORAL HEALTH CARE UNITS

HENDERSON INTERMEDIATE
SCHOOL
6-CHAIR FACILITY
PAVEMENT TYPICAL DETAILS

WAITAKERE CITY COUNCIL

DESIGNED: SK	FOR TENDER	
CHECKED:	DRAWN: SK	
APPROVED:	SURVEYED: SG & RC	
JOB NUMBER: 60541	SCALE: AS SHOWN	
ISSUED: 20-04-10		
DWG. NO. 60541-03-RD-220	REV. -	