



2 WINDOW SETOUTS  
400 Scale 1:50

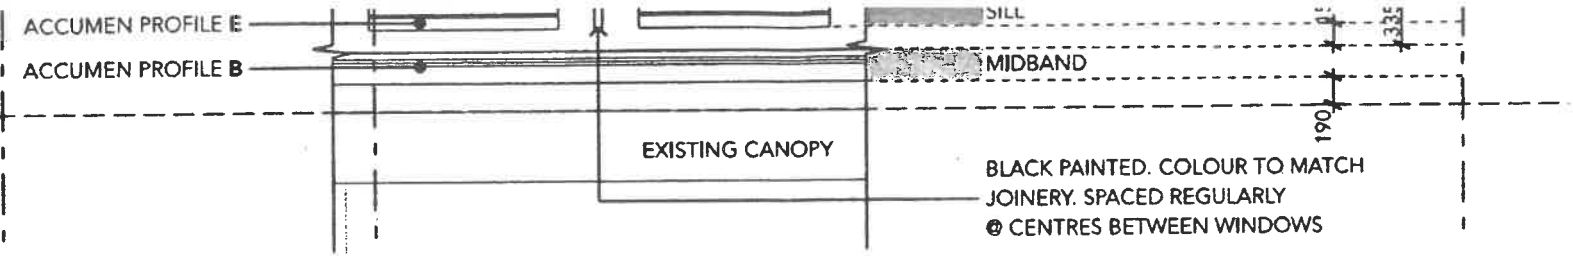

\* THIS ELEVATION IS AT 1:50 SCALE

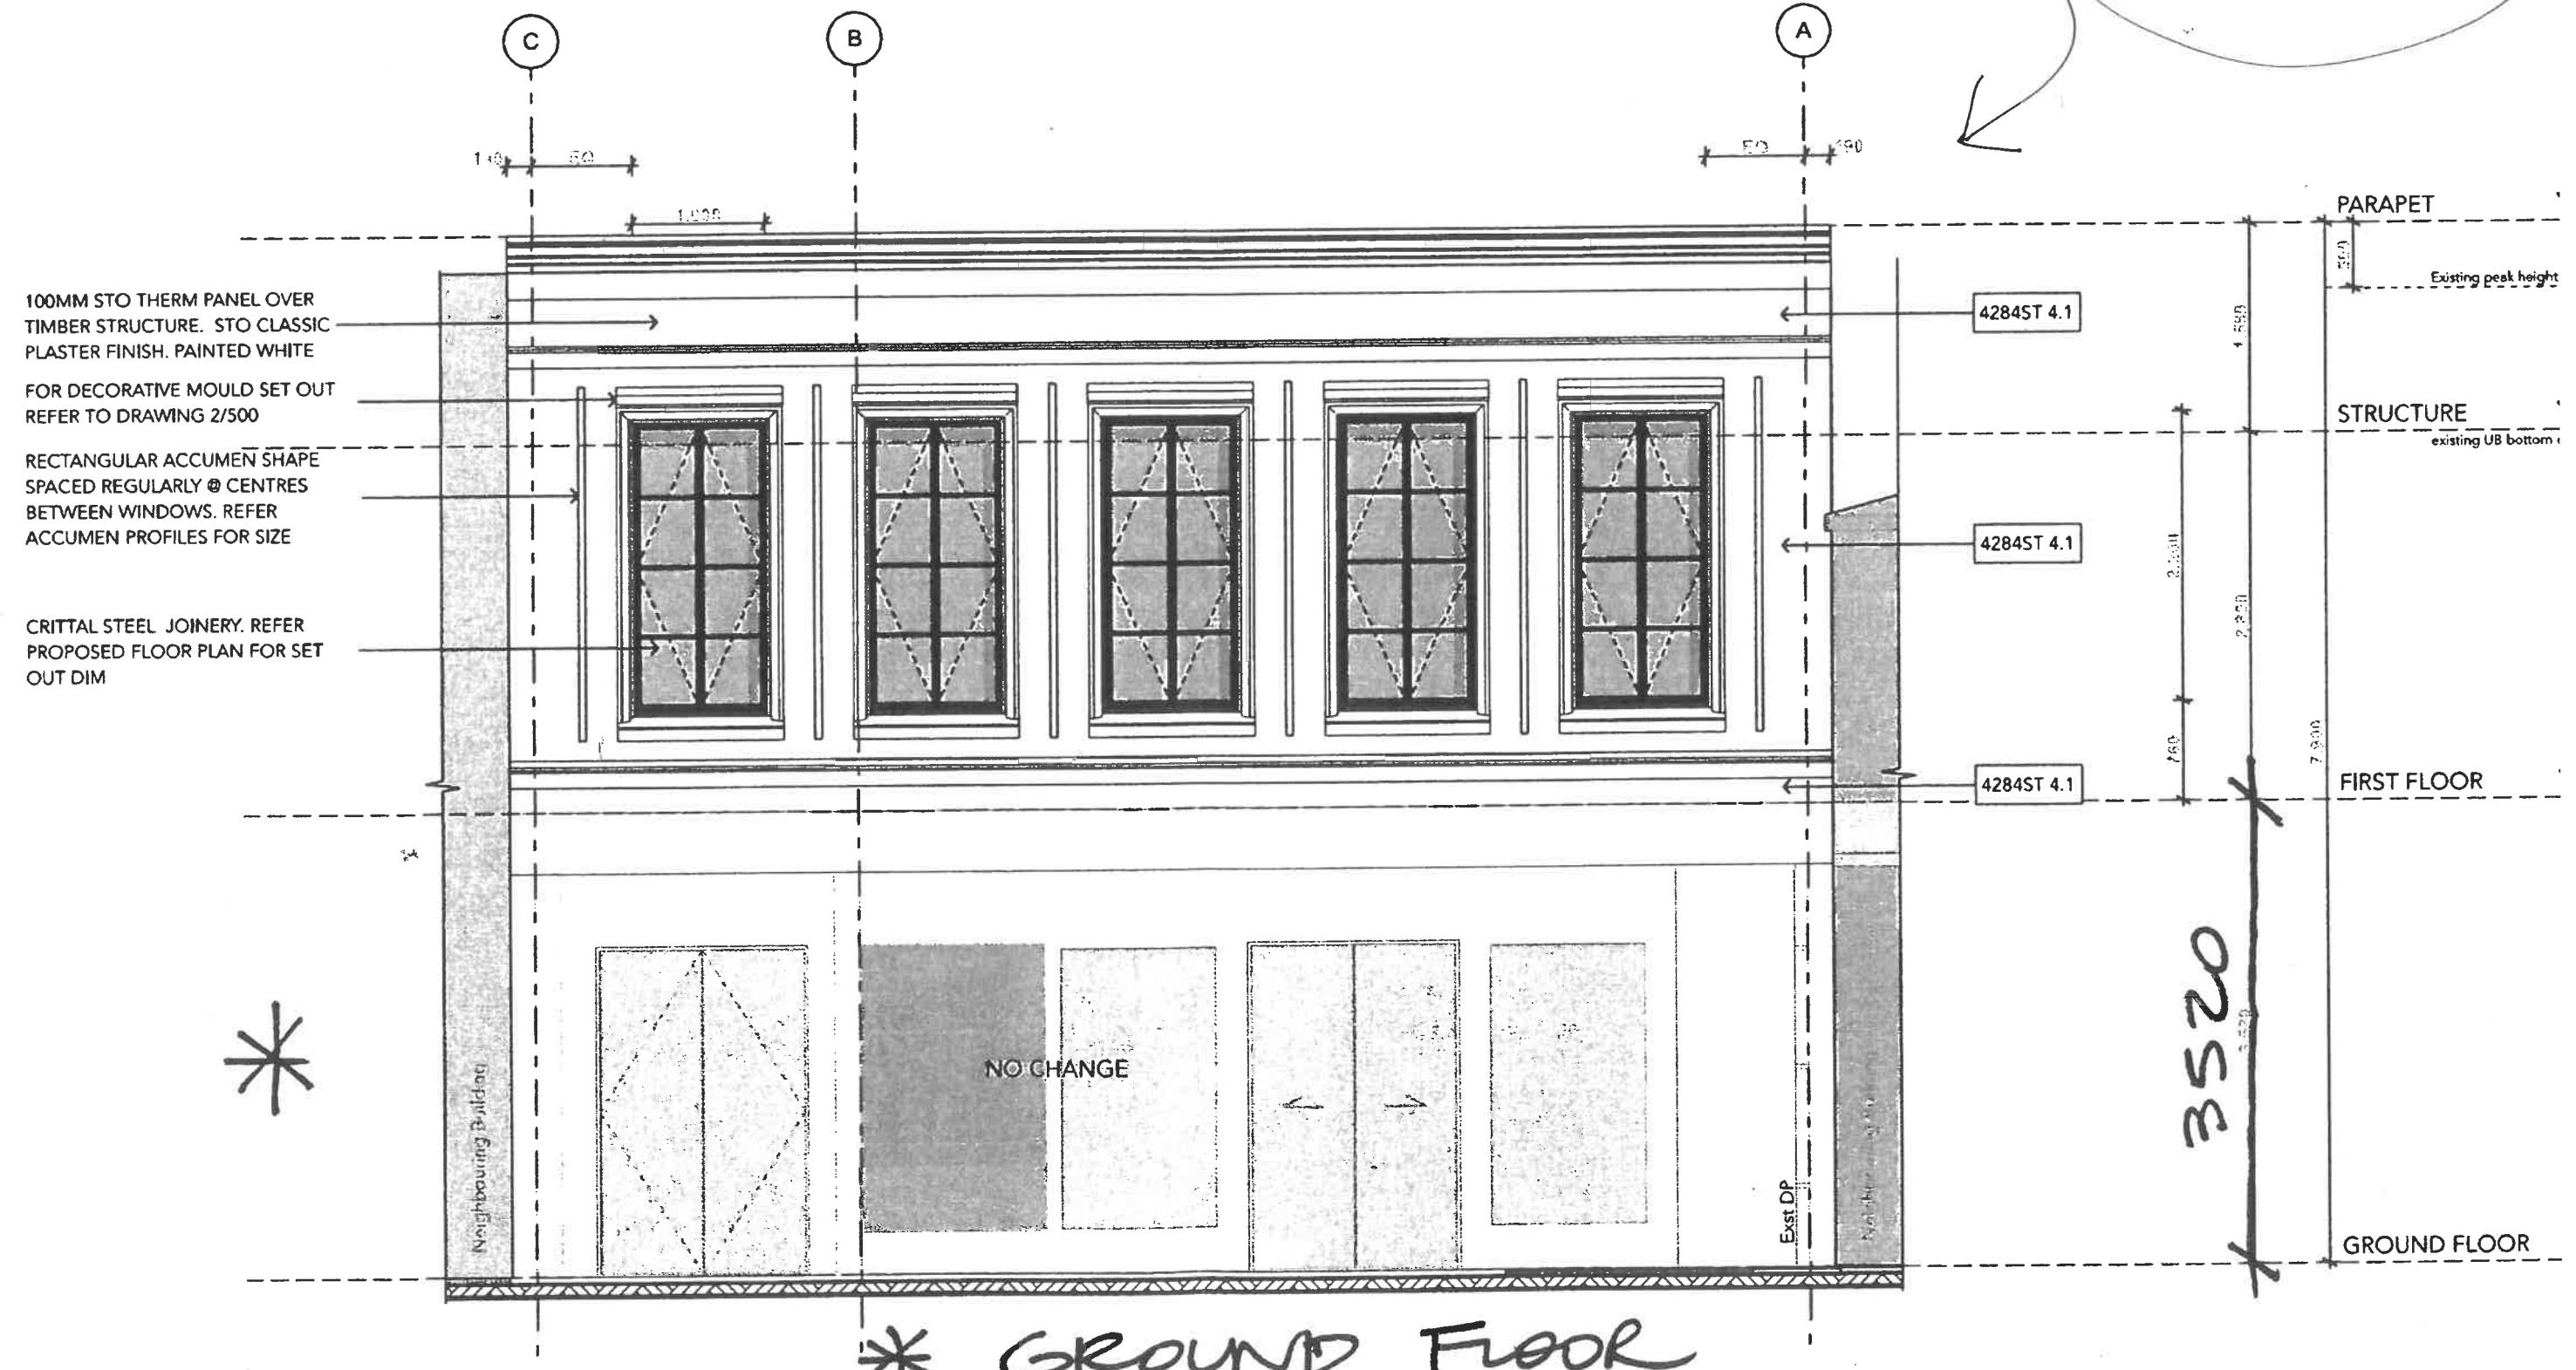

1 PROPOSED ELEVATION  
400 Scale 1:50

\* GROUND FLOOR