


SEE PLAN B

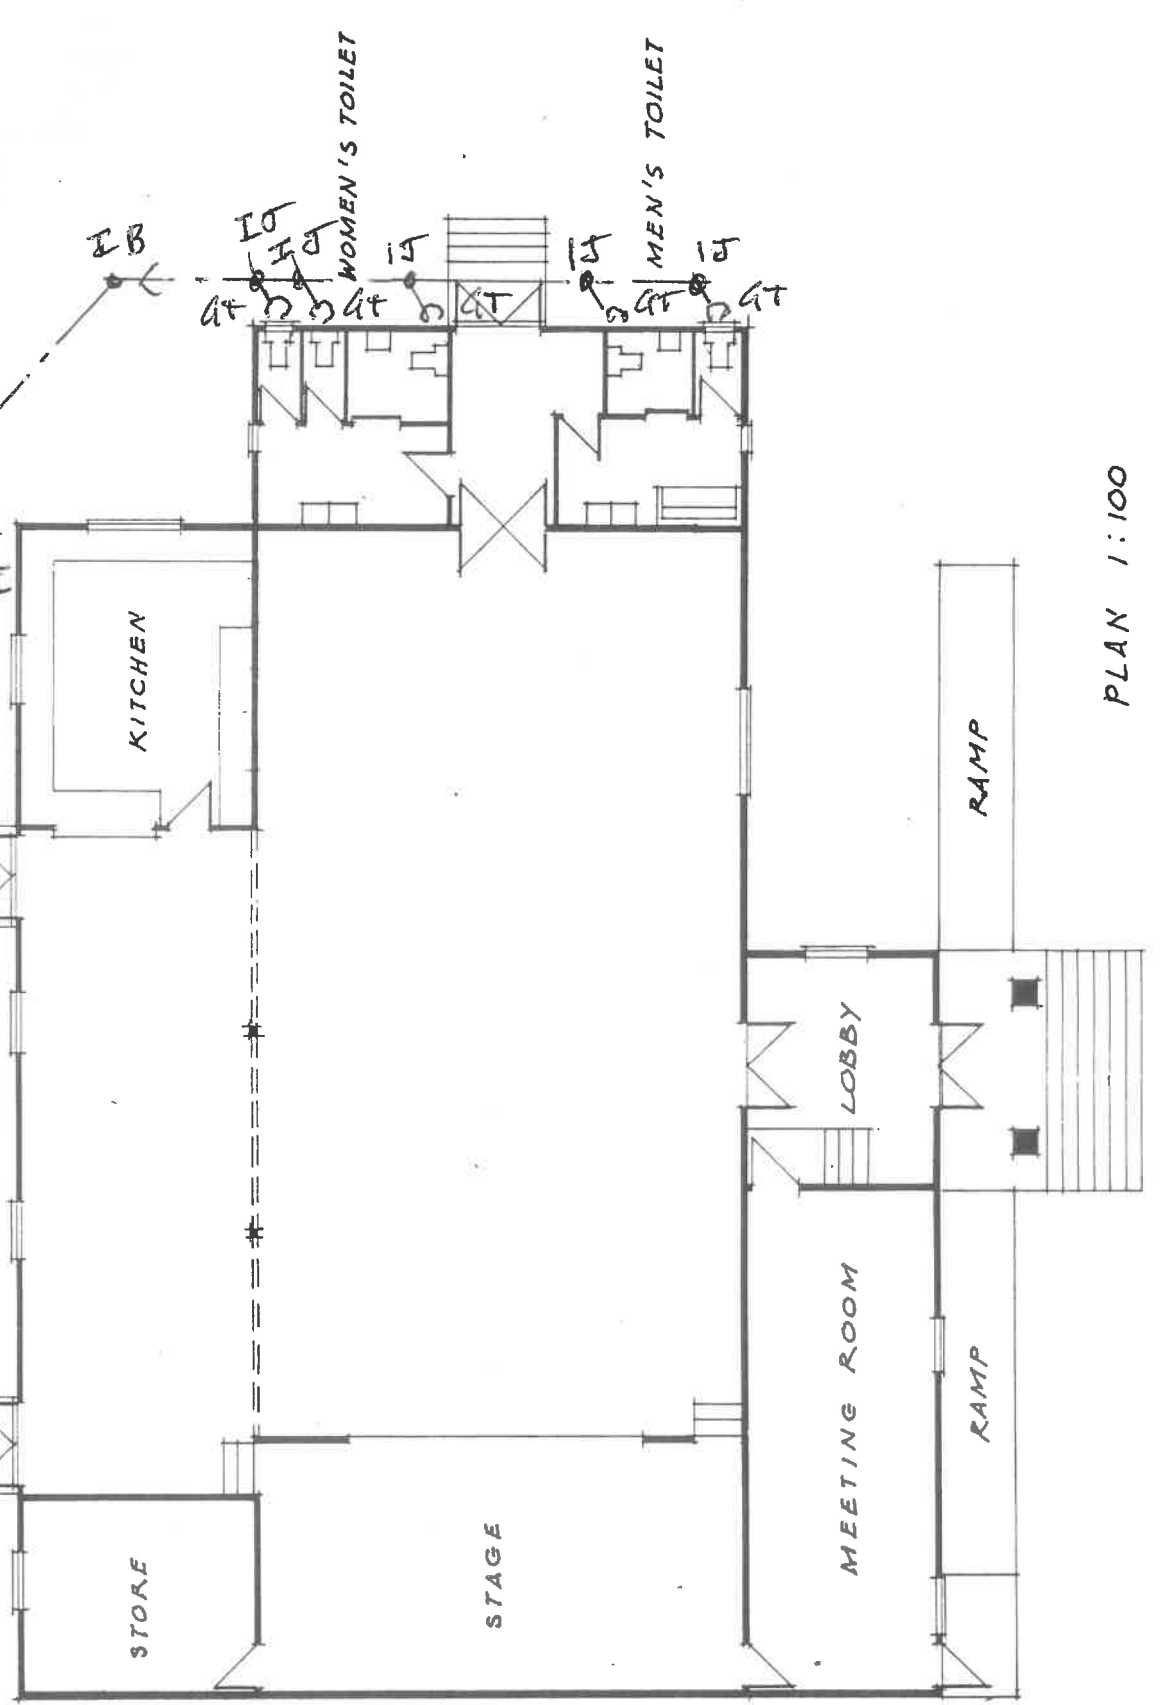


PLAN 1:100

PLAN A HALL SERVICES
SHOWING DRAINAGE OUTLETS
Rev. 8/6/2022

97/179/3 23/2/98
TYL VON RANDOW
ARCHITECT

KAUKAPAKAPA MEMORIAL HALL RELOCATION PROJECT

PLAN B - REGISTRATION CONFERENCE
DRAFT A 029-5 LIN B 4 UPR 57 PR 32.50V REG PLANTING 5.6

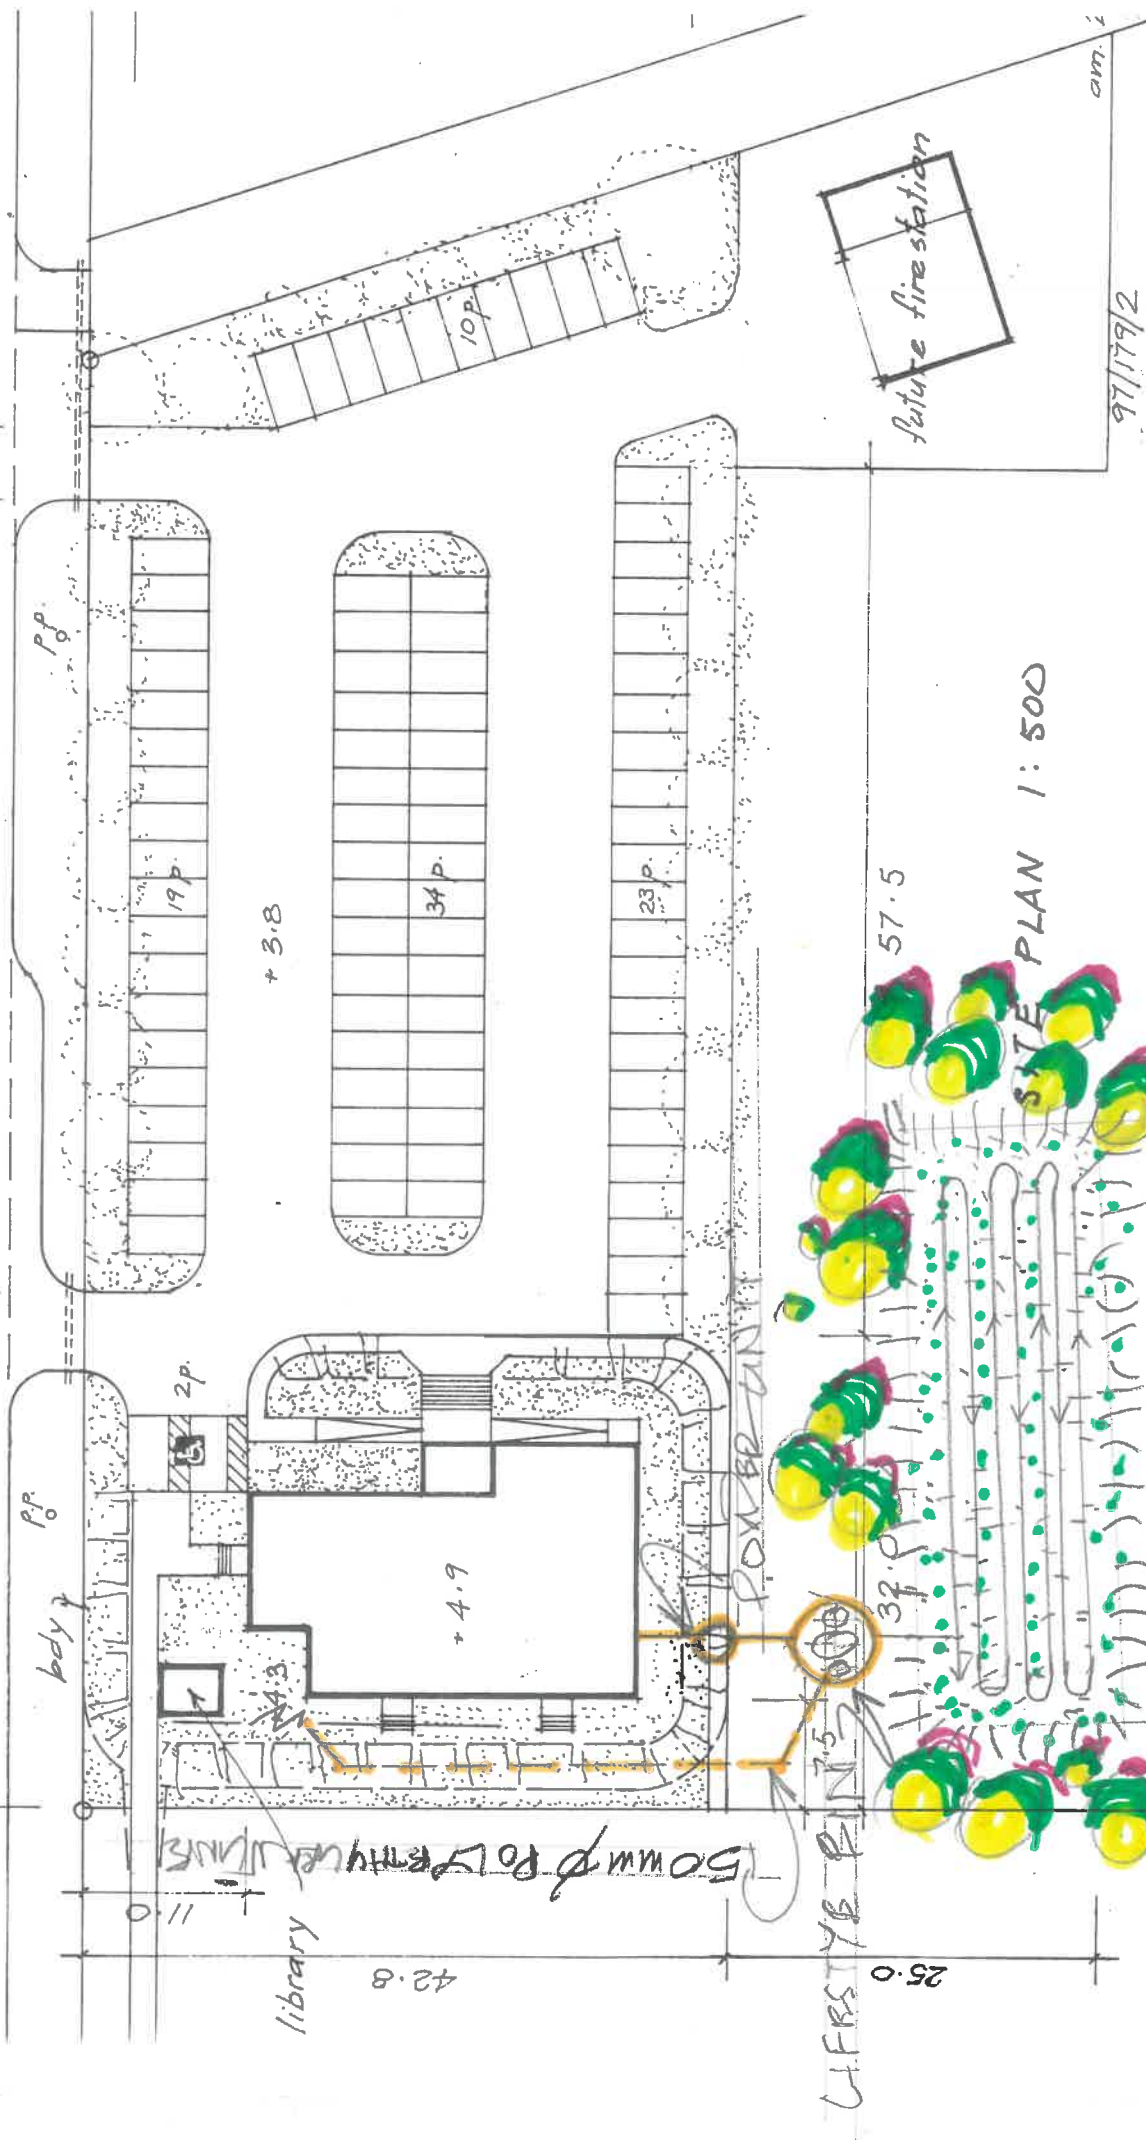

KAUKAPAKA COMMUNITY HALL - PROPOSED
RELOCATION AND SITE DEVELOPMENT

TYL VON RANDO
ARCHITECT