
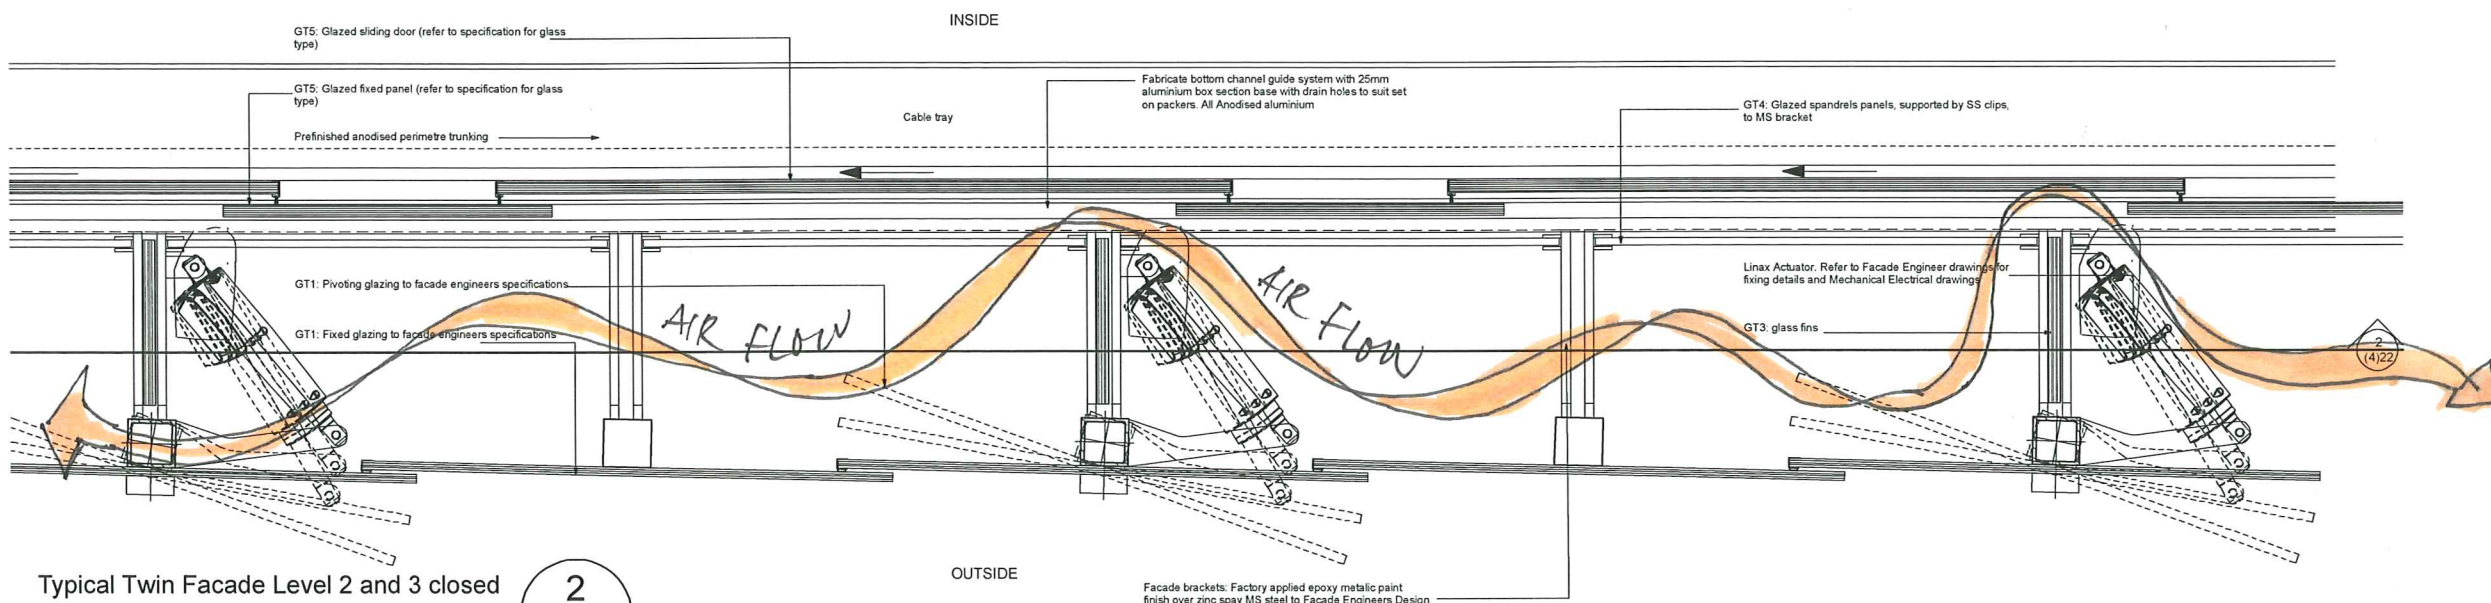


Typical Roof Flap Plan

Scale 1:5


1

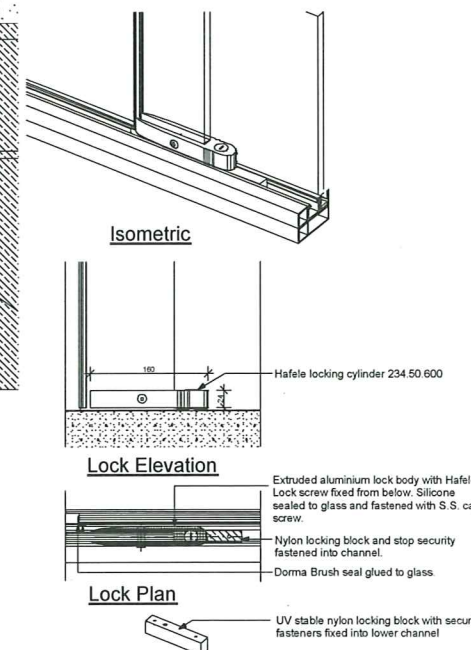

Typical Twin Facade Level 2 and 3 closed

Scale 1:5

2

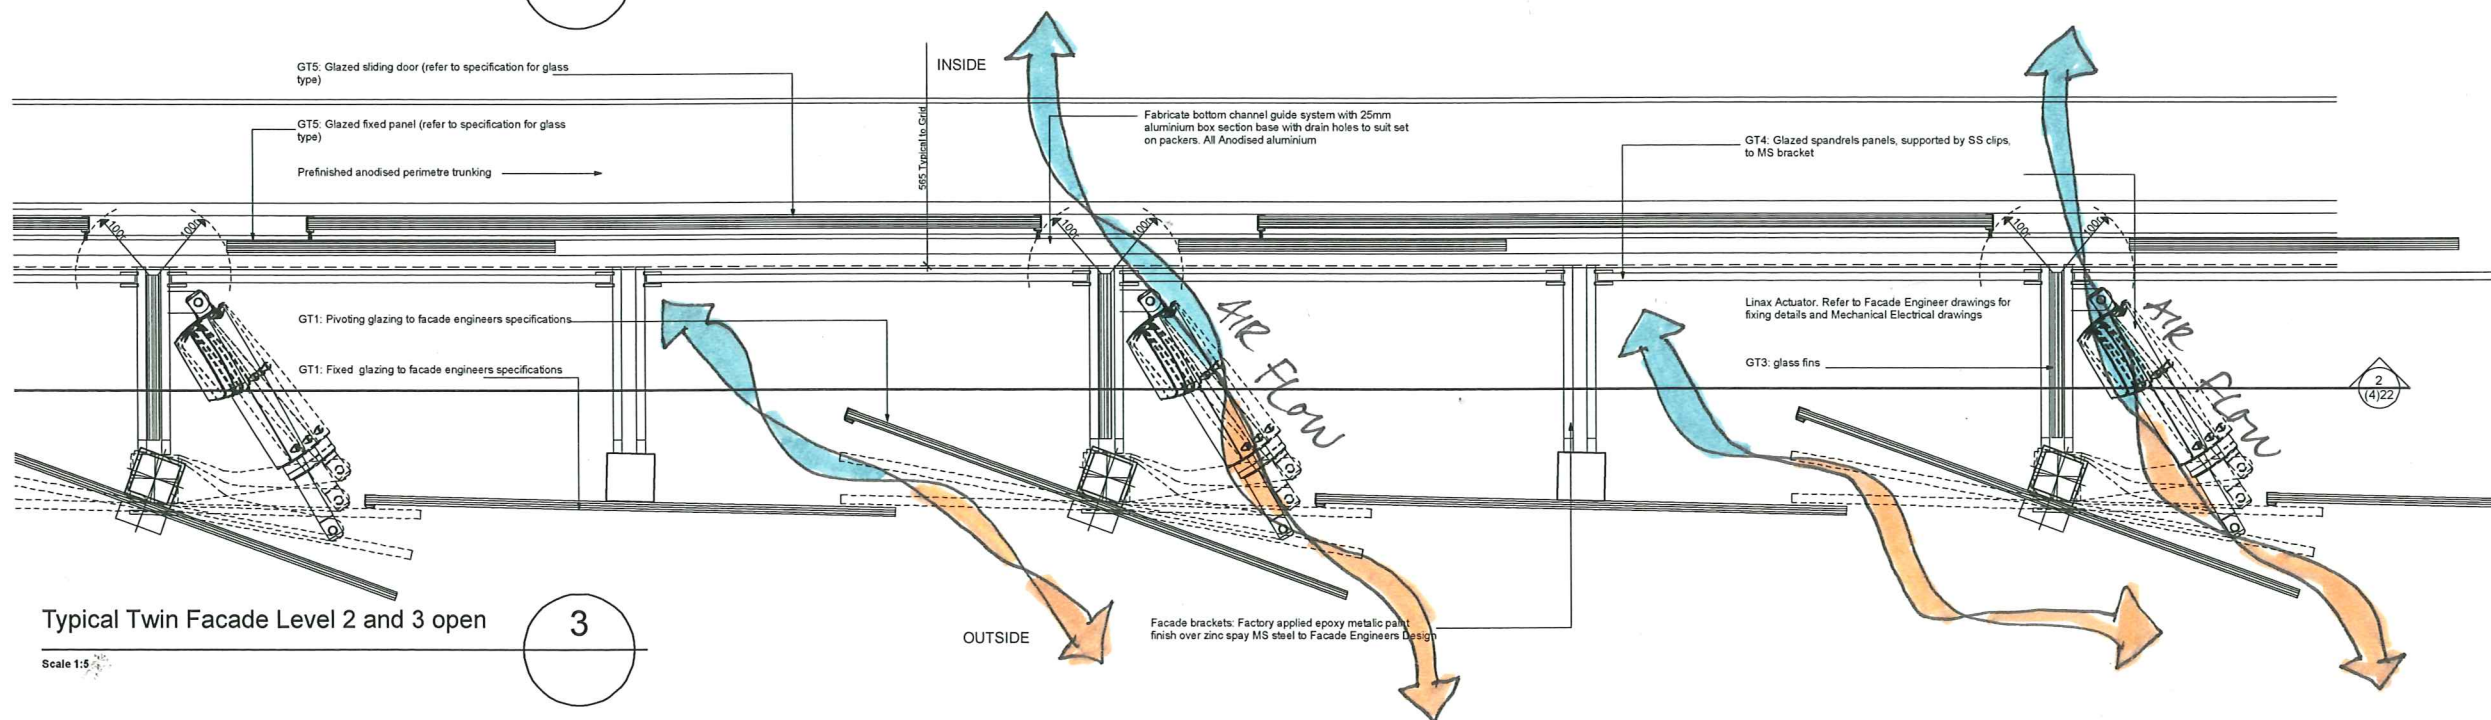

Typical Twin Facade Level 2 and 3 open

Scale 1:5

3

Revision _____ Date _____

PATTERSONS

PATTERSON ASSOCIATES LTD
REGISTERED ARCHITECTS NUMBER 1998
P.O. BOX 8778 SYMONDS ST, AUCKLAND, NEW ZEALAND
TELEPHONE (09) 303-4004 FACSIMILE (09) 303-4001

project
GEYSER
90 - 106 PARNELL ROAD
for SAMSON CORPORATION

consultants
ARUP AUSTRALIA
ECUBED BUILDING WORKSHOP LTD
HYDRAULIC SERVICES CONSULTANTS LTD
JOYCE CONSULTANTS LTD
TRICIA LOVE CONSULTANTS LTD
STRUCTURE DESIGN LTD

SCALE PROJECT MANAGEMENT LTD
DATE Feb 2009
drawn 177/171 checked 186


BUILDING CONSENT

drawing set
Twin Facade Details Sht 1

ref no
01075
sheet no. revision
(4)20


Issued to:
The contractor shall check and verify all dimensions, levels and angles on site prior to commencing any work. The copyright to these drawings and all parts thereof remain the property of Patterson Associates Limited. Do not scale dimensions from drawings. Original
K Drive/Projects04/Job No/Dwgs/Plotmaker/Issue.

BUILDING B

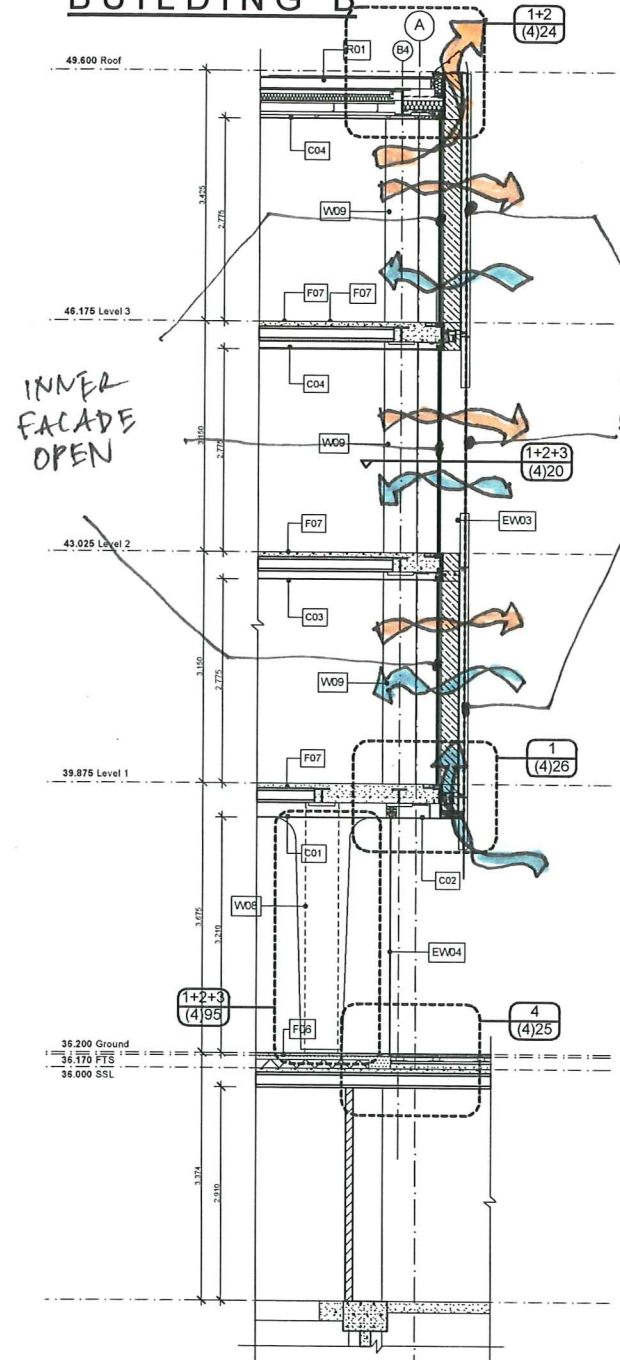


Sectional Detail B02
scale 1:50 @ A1


SUMMER
OPENING
AIR FLOW

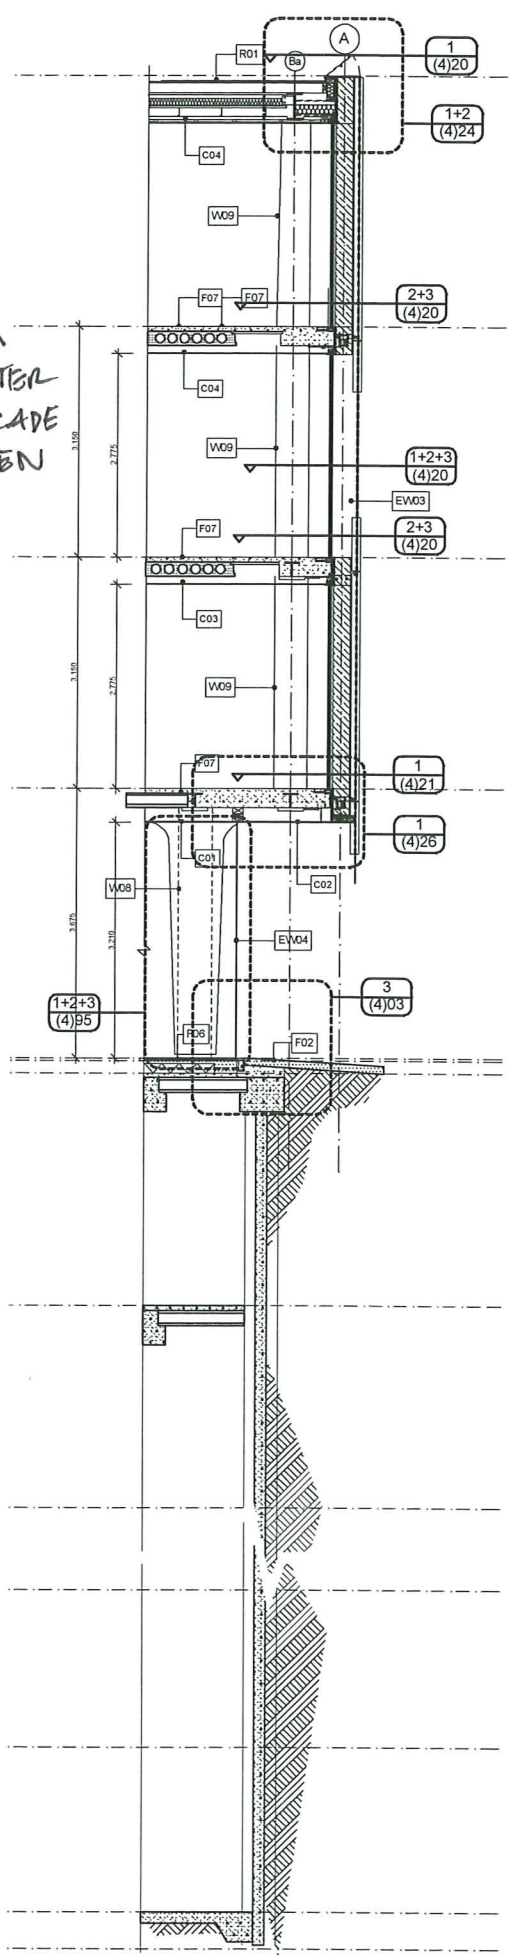

Sectional Detail B03
scale 1:50 @ A1

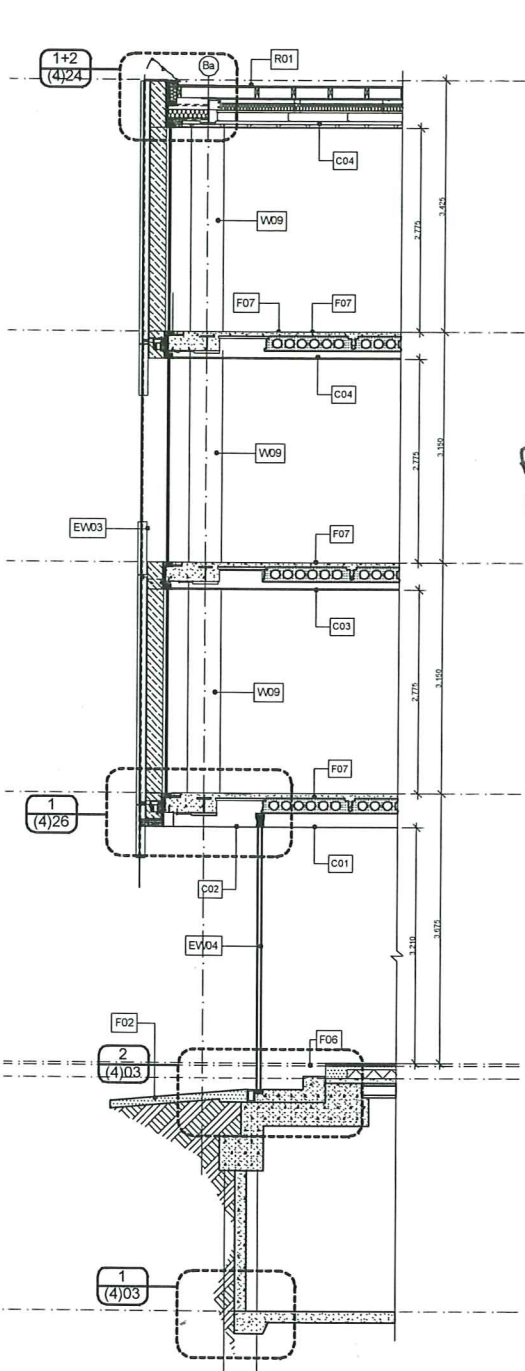


Sectional Detail B04
scale 1:50 @ A1

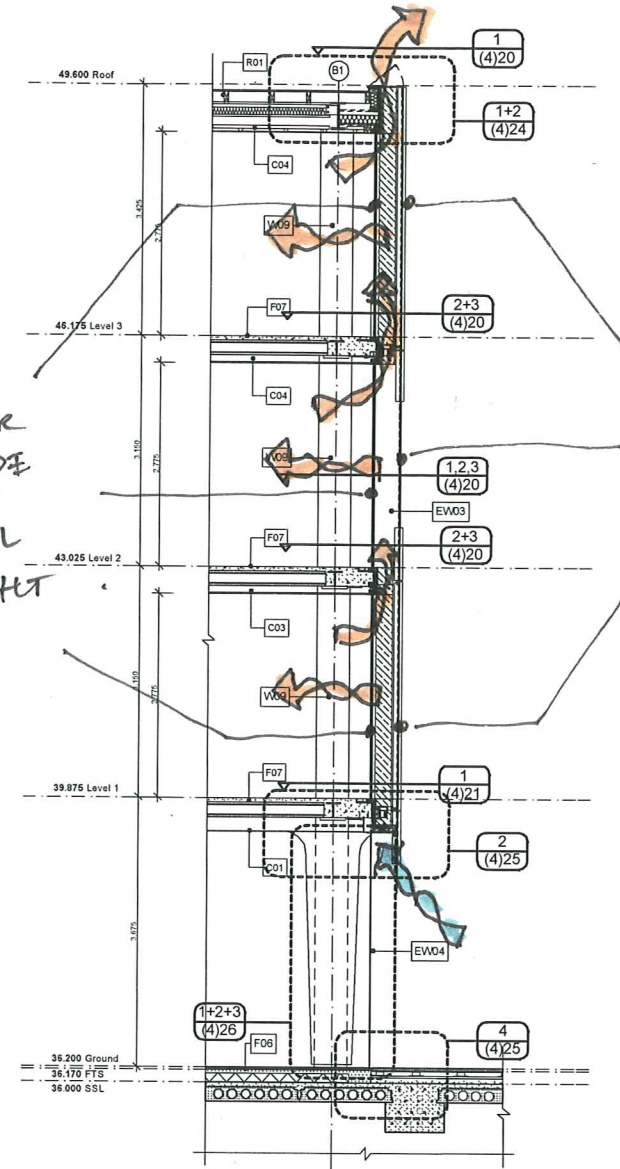

Sectional Detail B05
scale 1:50 @ A1

WINTER
OPENING
AIR FLOW

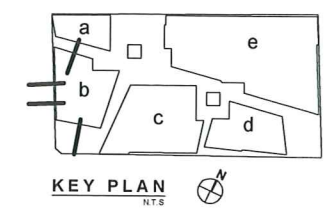

Revision _____ Date _____

PATTERSONS

PATTERSON ASSOCIATES LTD
REGISTERED ARCHITECTS NUMBER 1998
P.O. BOX 8778 SYMONDS ST. AUCKLAND, NEW ZEALAND
TELEPHONE (09) 303-4004 FACSIMILE (09) 303-4001

project
GEYSER
90 - 106 PARNELL ROAD
for SAMSON CORPORATION

consultants
ARUP AUSTRALIA
ECUBED BUILDING WORKSHOP LTD
HYDRAULIC SERVICES CONSULTANTS LTD
JOYCE CONSULTANTS LTD
TRICIA LOVE CONSULTANTS LTD
STRUCTURE DESIGN LTD
STILES PROJECT MANAGEMENT LTD
Scale: 1:25 @ A1 Date: Feb 2009
drawn 177/171 checked 186

BUILDING CONSENT

drawing set
Detail Sections Sheet 3

ref no.
01075
sheet no. _____ revision _____
(3)09

issued to:
The contractor shall check and verify all dimensions, levels and angles on site prior to commencing any work. The copyright to these drawings and all parts thereof remain the property of Patterson Associates Limited. Do not scale dimensions from drawings. Original
K Drive/Projects04/Job No/Dwgs/Plolmaker/Issue.