



**SERVICES RISER
LEVEL 2 VIEW - NORTH TO SOUTH**

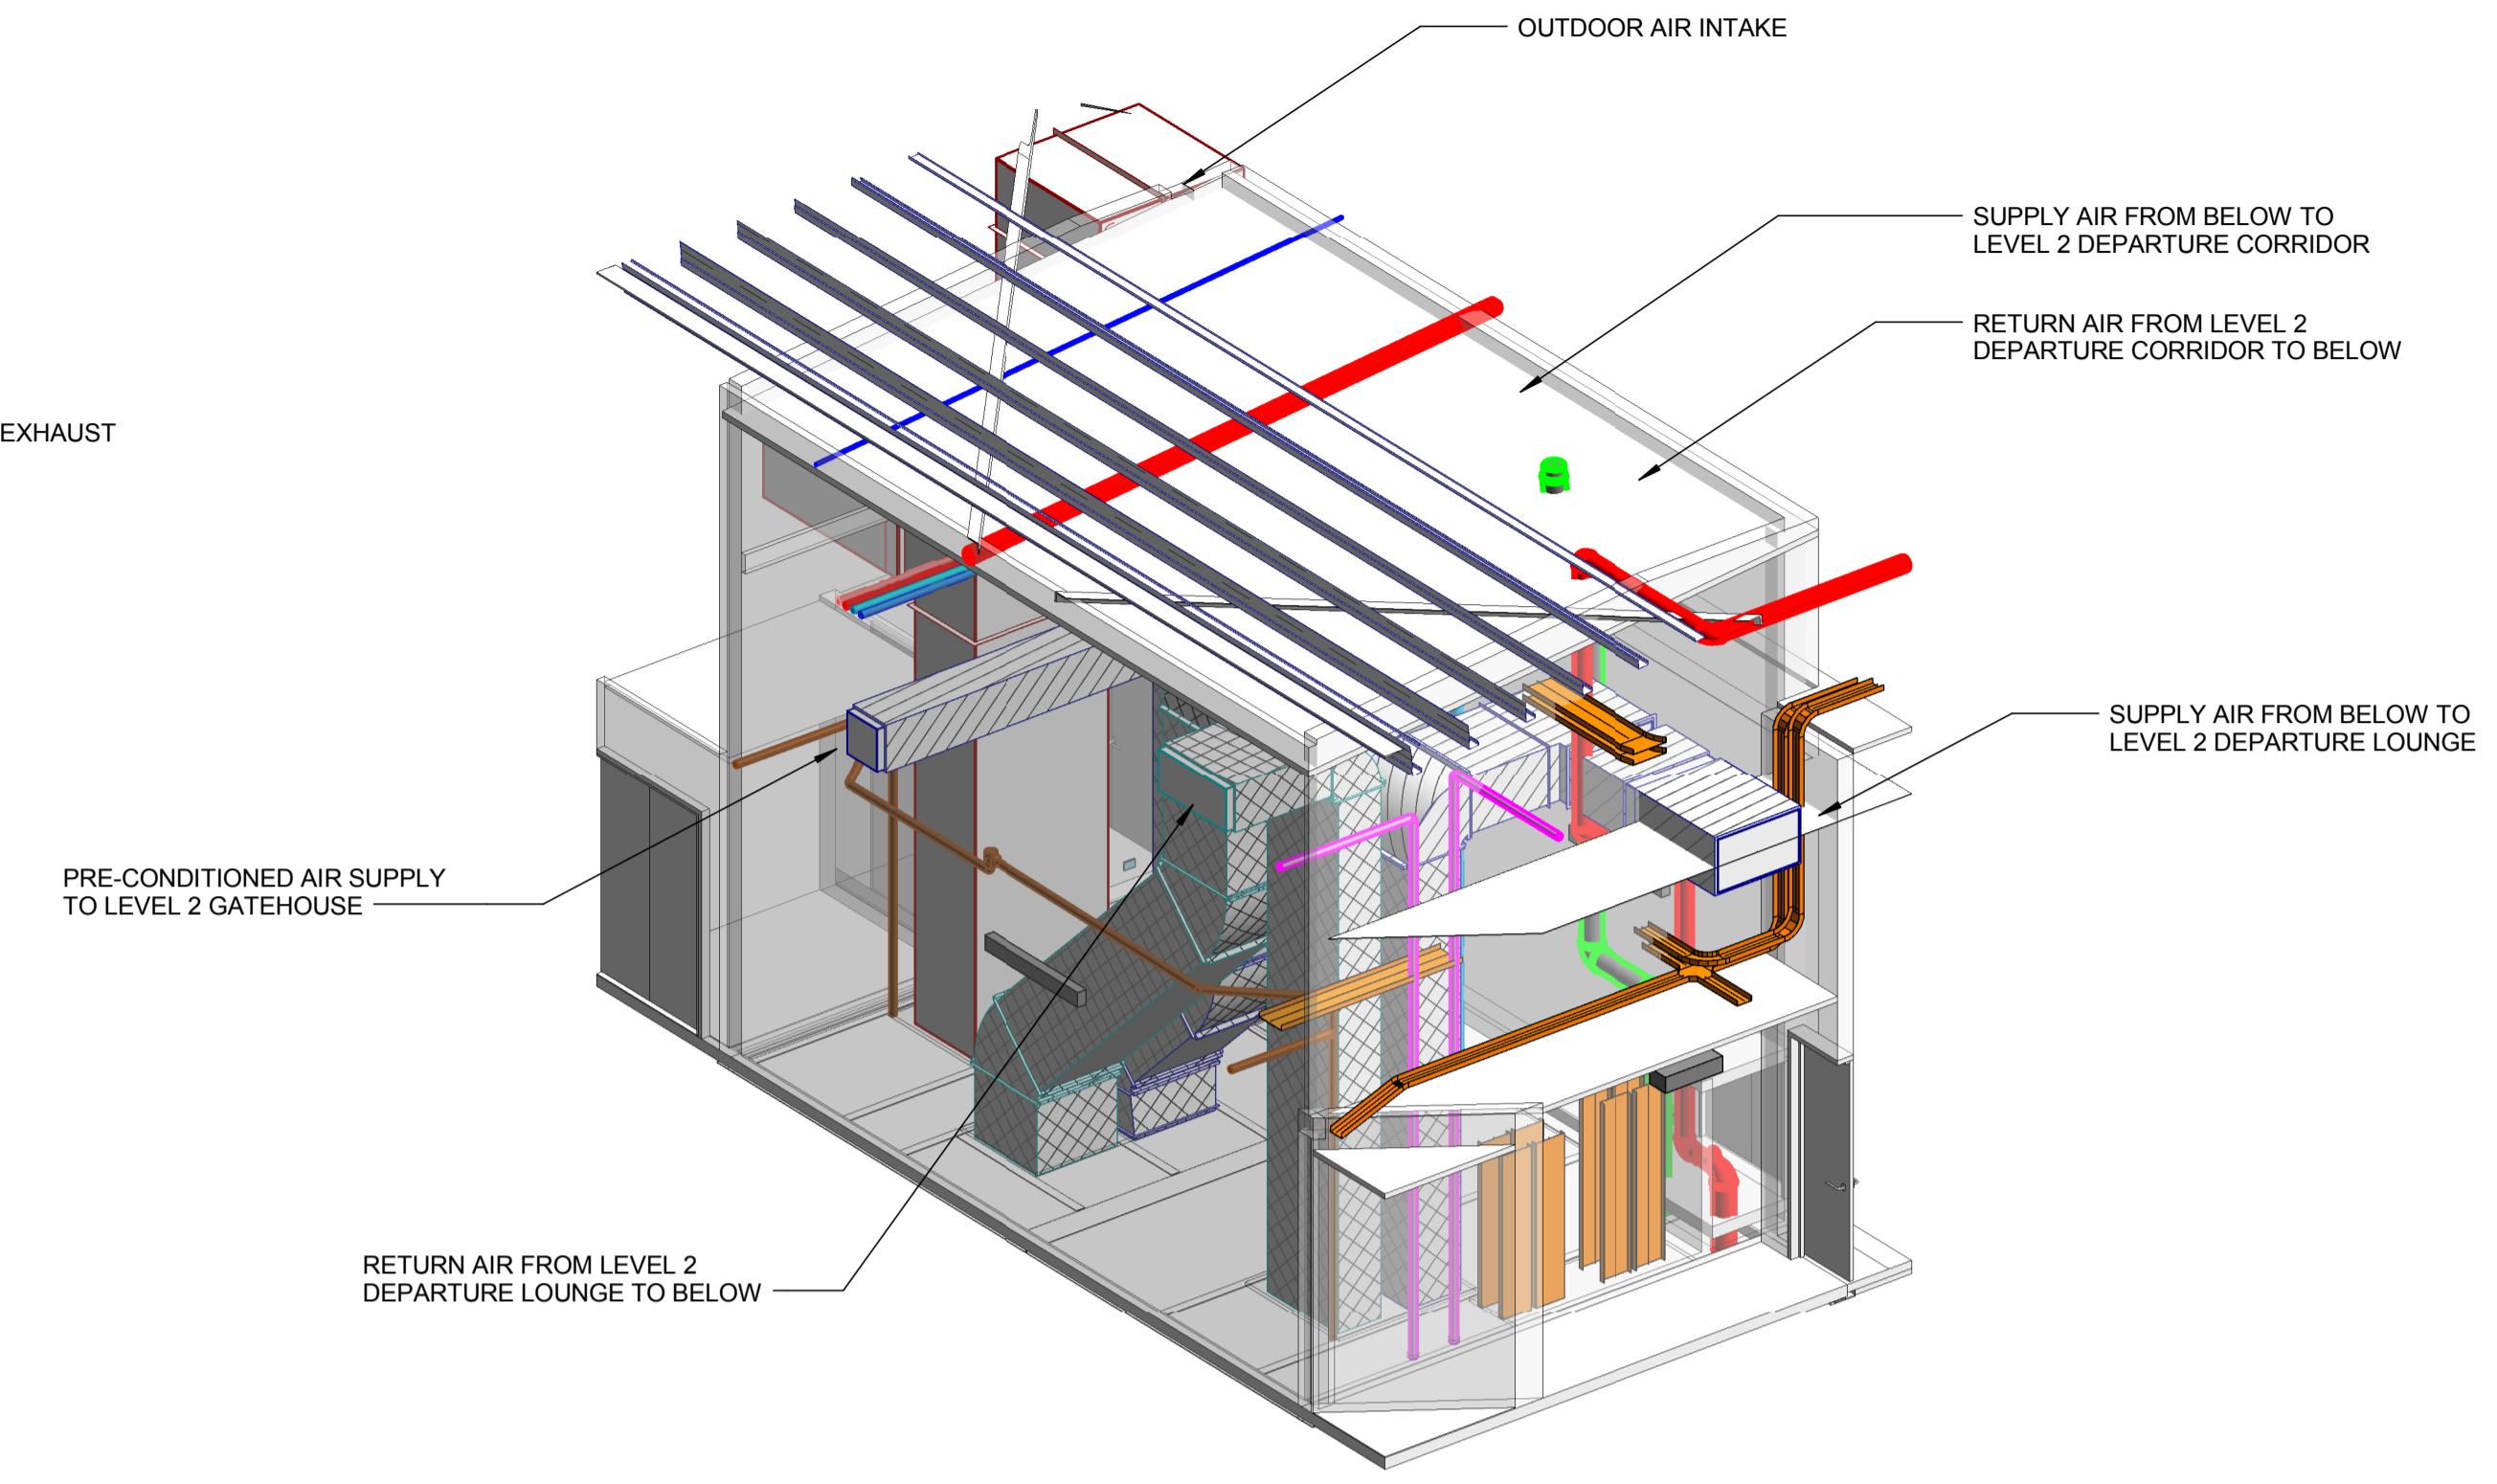

**SERVICES RISER
LEVEL 2 VIEW - SOUTH TO NORTH**



**SERVICES RISER
LEVEL 1 VIEW - NORTH TO SOUTH**

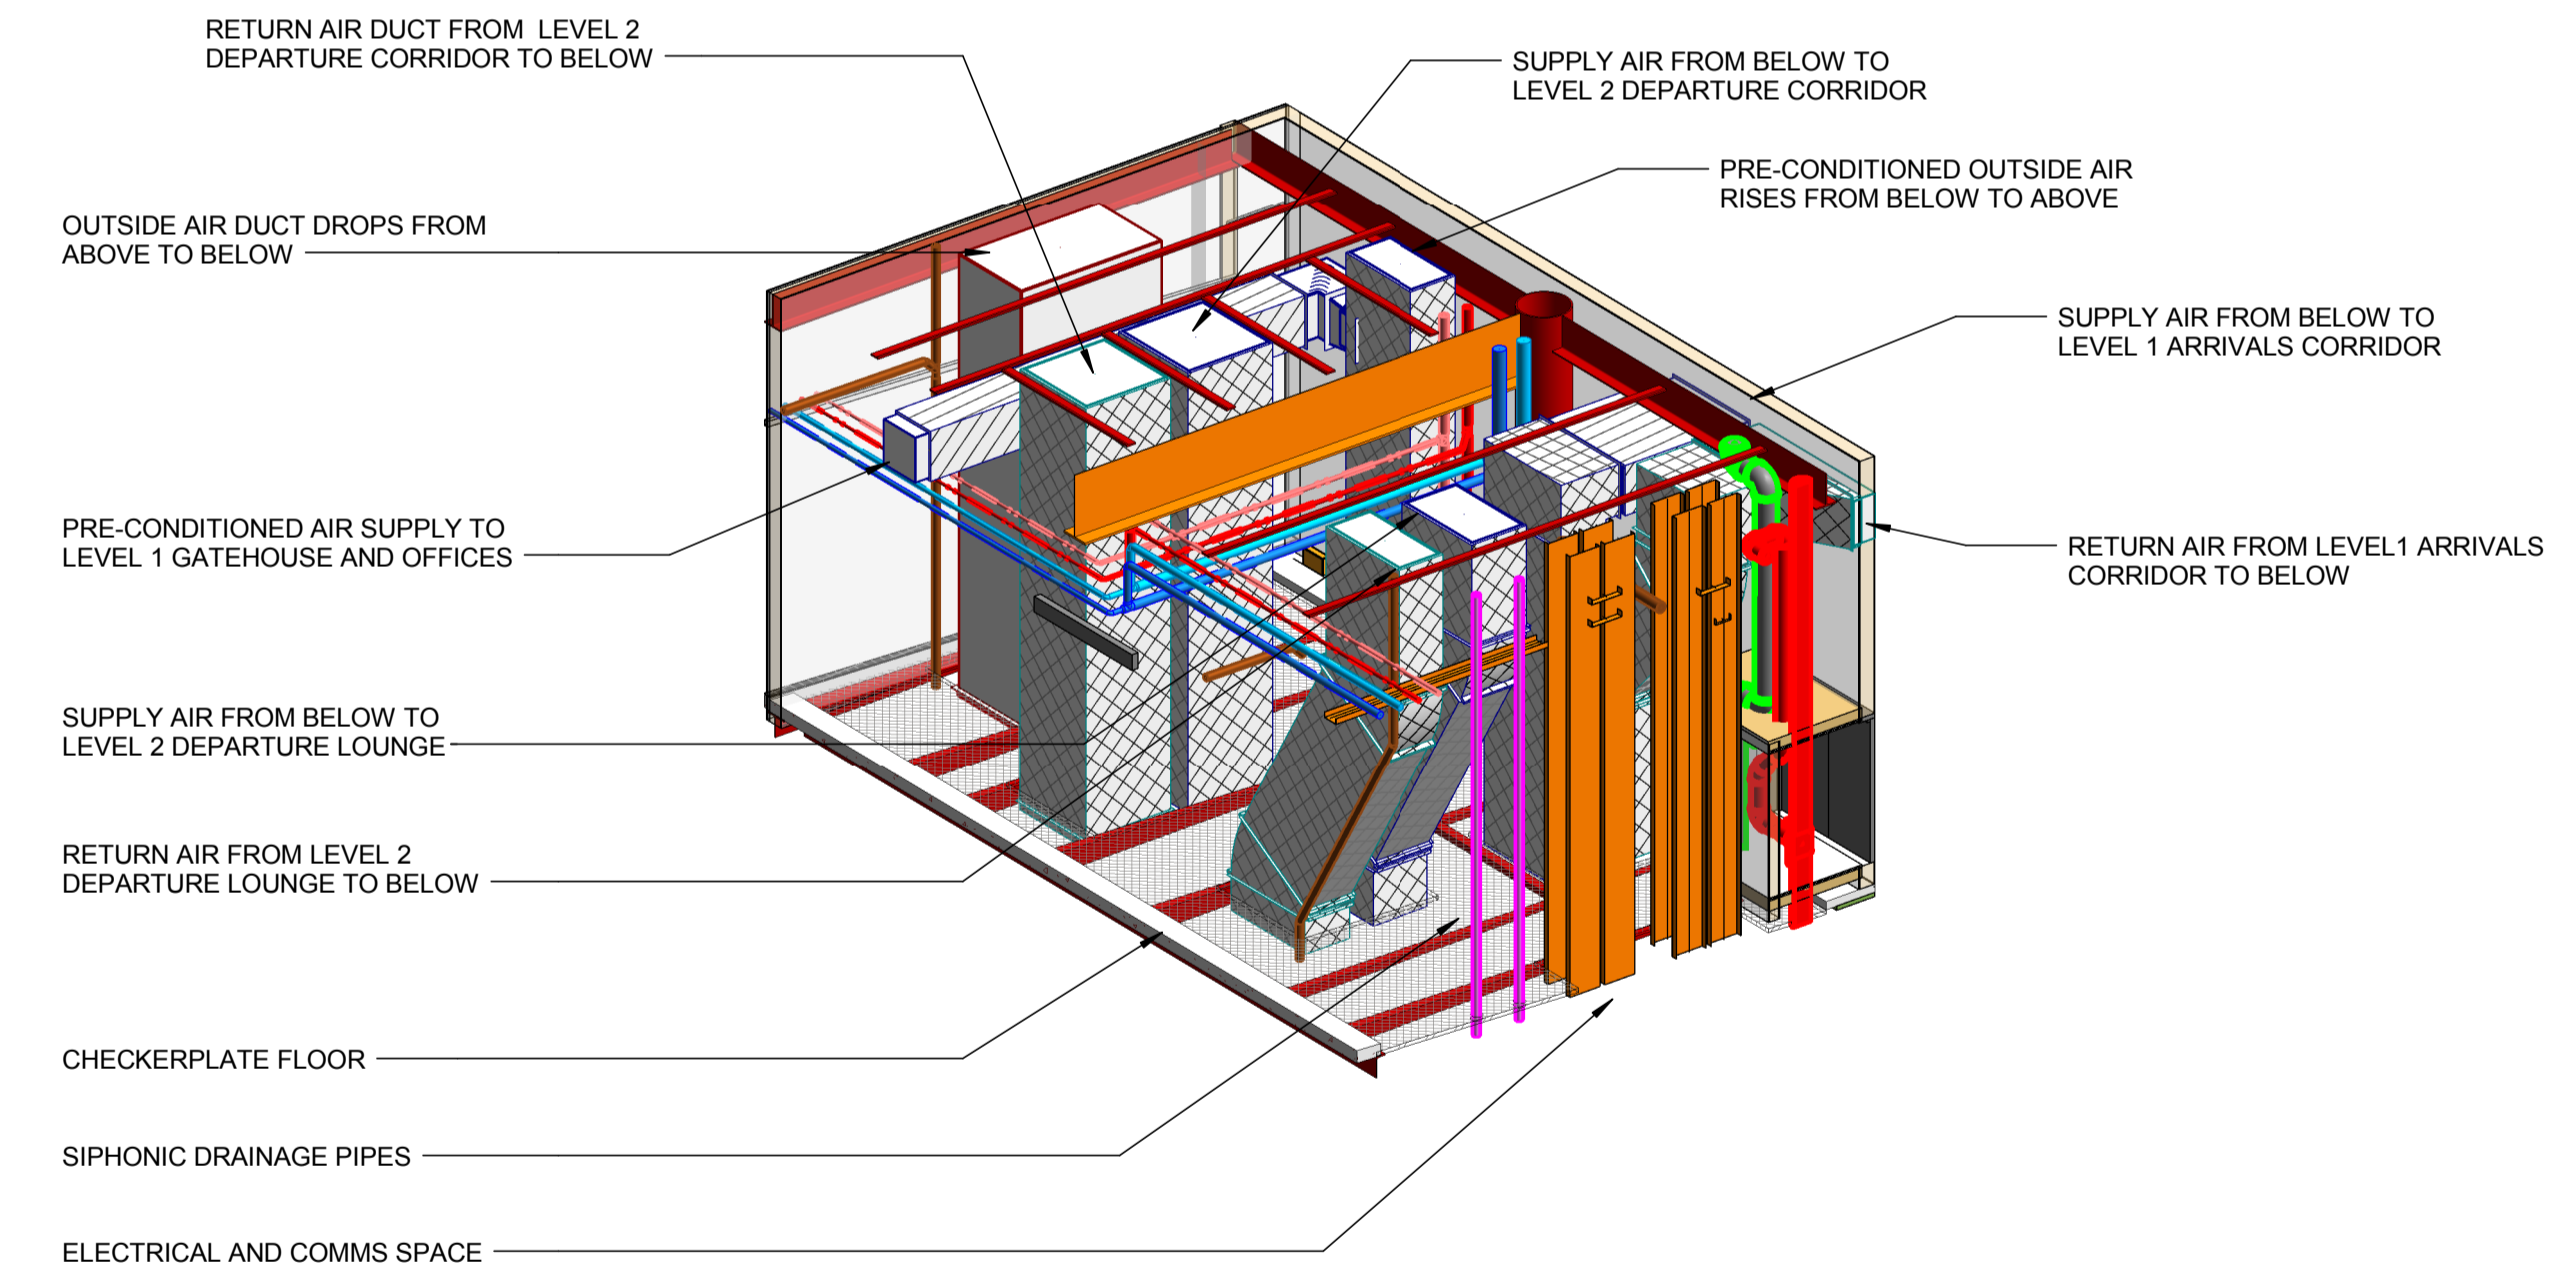

**SERVICES RISER
LEVEL 1 VIEW - SOUTH TO NORTH**

FOR CONSTRUCTION

This drawing is confidential and shall only be used for the purpose of this project. The signing of this title block confirms the design and drafting of this project have been prepared and checked in accordance with the AECOM quality assurance system to ISO 9001-2000.

Last Saved: 23/12/2016 3:15:07 p.m.
Filename: C:\Revit Projects\Revit\2015\604771\60-MEP-RVT2015-BUILDING-CENTRAL_hirasos.rvt

AECOM
CONSULTANT
AECOM New Zealand Limited
AECOM House, 8 Mahuhu Crescent
Auckland 1010, Auckland, NZ 1010
+64 9 967 9200 tel +64 9 967 9201 fax
www.aecom.com

WARREN AND MAHONEY
CONSULTANT
201 Victoria Street West
PO Box 91517
Auckland 1142
New Zealand
Phone + 64 9 309 4894

PROJECT
AUCKLAND AIRPORT - PIER B

CLIENT
Auckland Airport

SCALE
NOT TO SCALE

PROJECT MANAGEMENT INITIALS		
MC	NF	SA
DESIGNER	CHECKED	APPROVED

ISSUE/REVISION		
I/R	DATE	DESCRIPTION
0	23/12/2016	FOR CONSTRUCTION

PROJECT NUMBER
91345
SHEET TITLE
COMBINED RISER SERVICES
TYPICAL FOR GATE 17, 18 & 19
ISOMETRIC VIEWS
SHEET NUMBER
91345-ACM-DRG-ME-0070