



Plan Scale 1:50

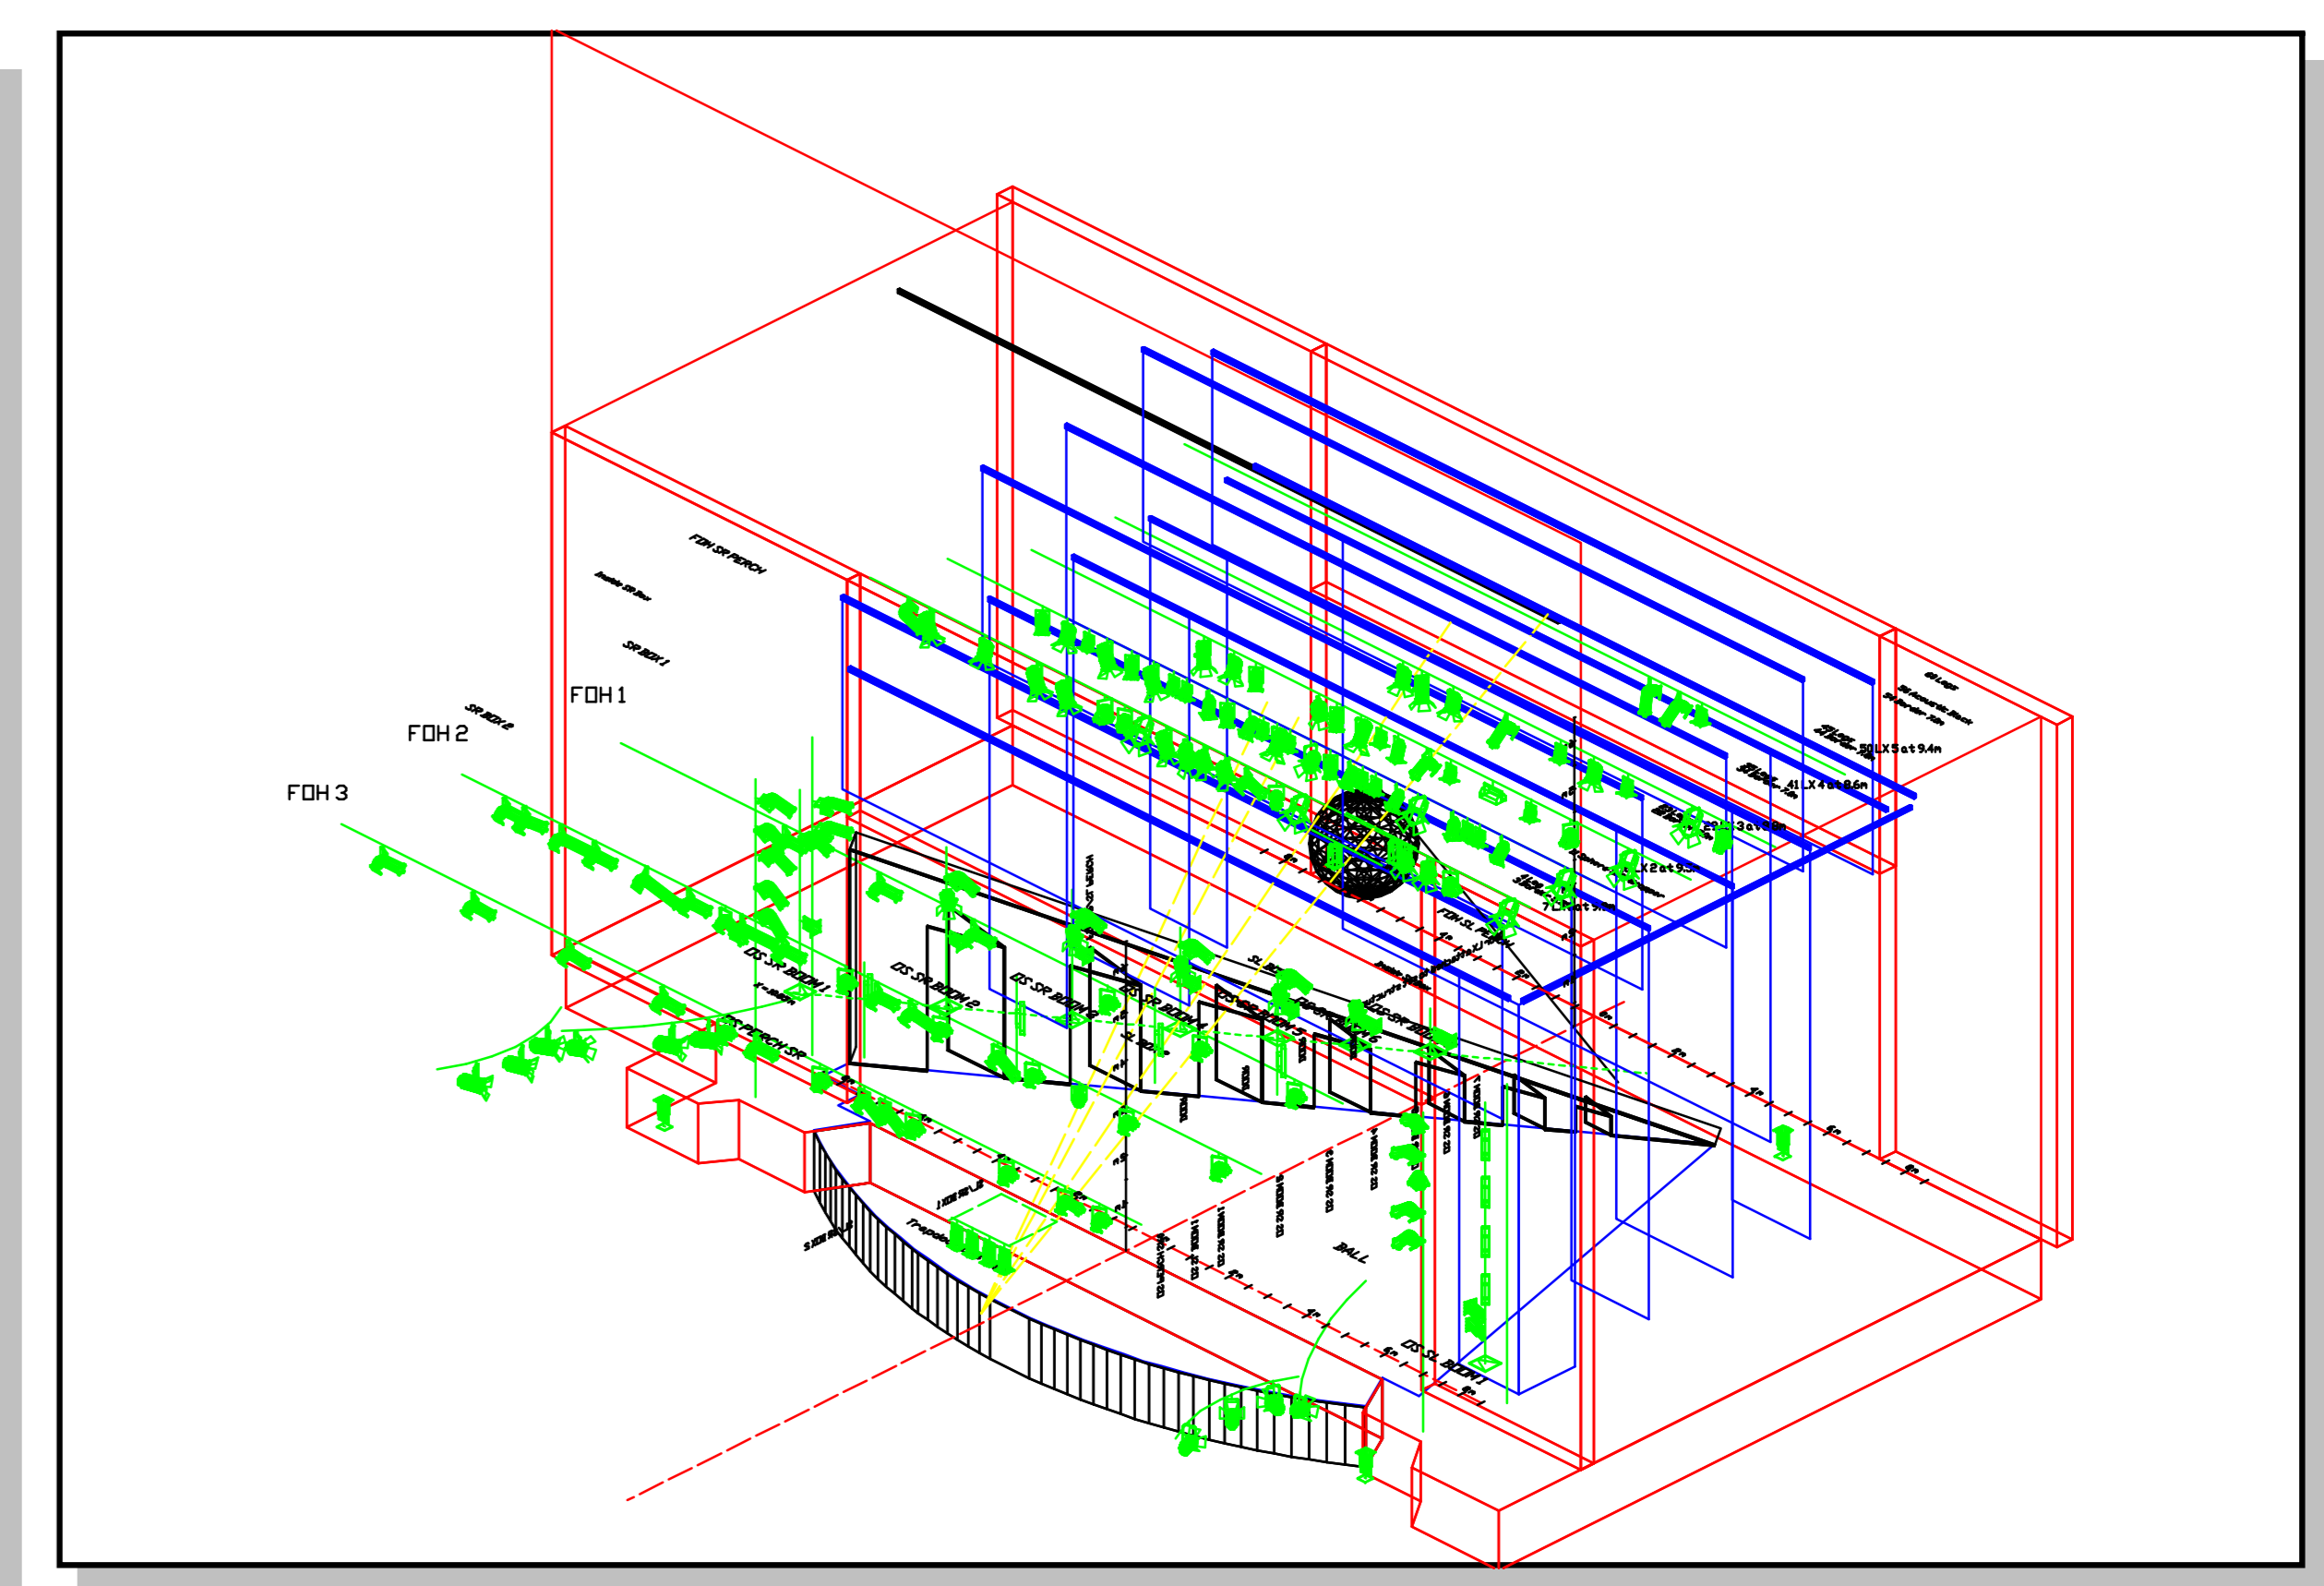

Symbol	Name	Wattage	Count	Notes
	Pacific 5.5<>13° Zoom	1200	10	80V Fixtures listed in paperwo
	Pacific 12<>28° Zoom	1200	20	
	Pacific 14<>35° Zoom	1200	30	80V Fixtures listed in paperwo
	Pacific 23<>50° Zoom	1200	7	80V Fixtures listed in paperwo
	Sel Rama 150 PC	1200	20	
	Sel Rama 150 Fresnel	1200	18	
	Martin Rush Par 2	120	20	
	Par 64 CP 61	1000	18	
	Par 64 CP60	1000	6	
	Showline SL 620	200	8	
	Atomic 3000		1	
	650 W PC	650	2	
	Selecon Arena PC	2000	7	

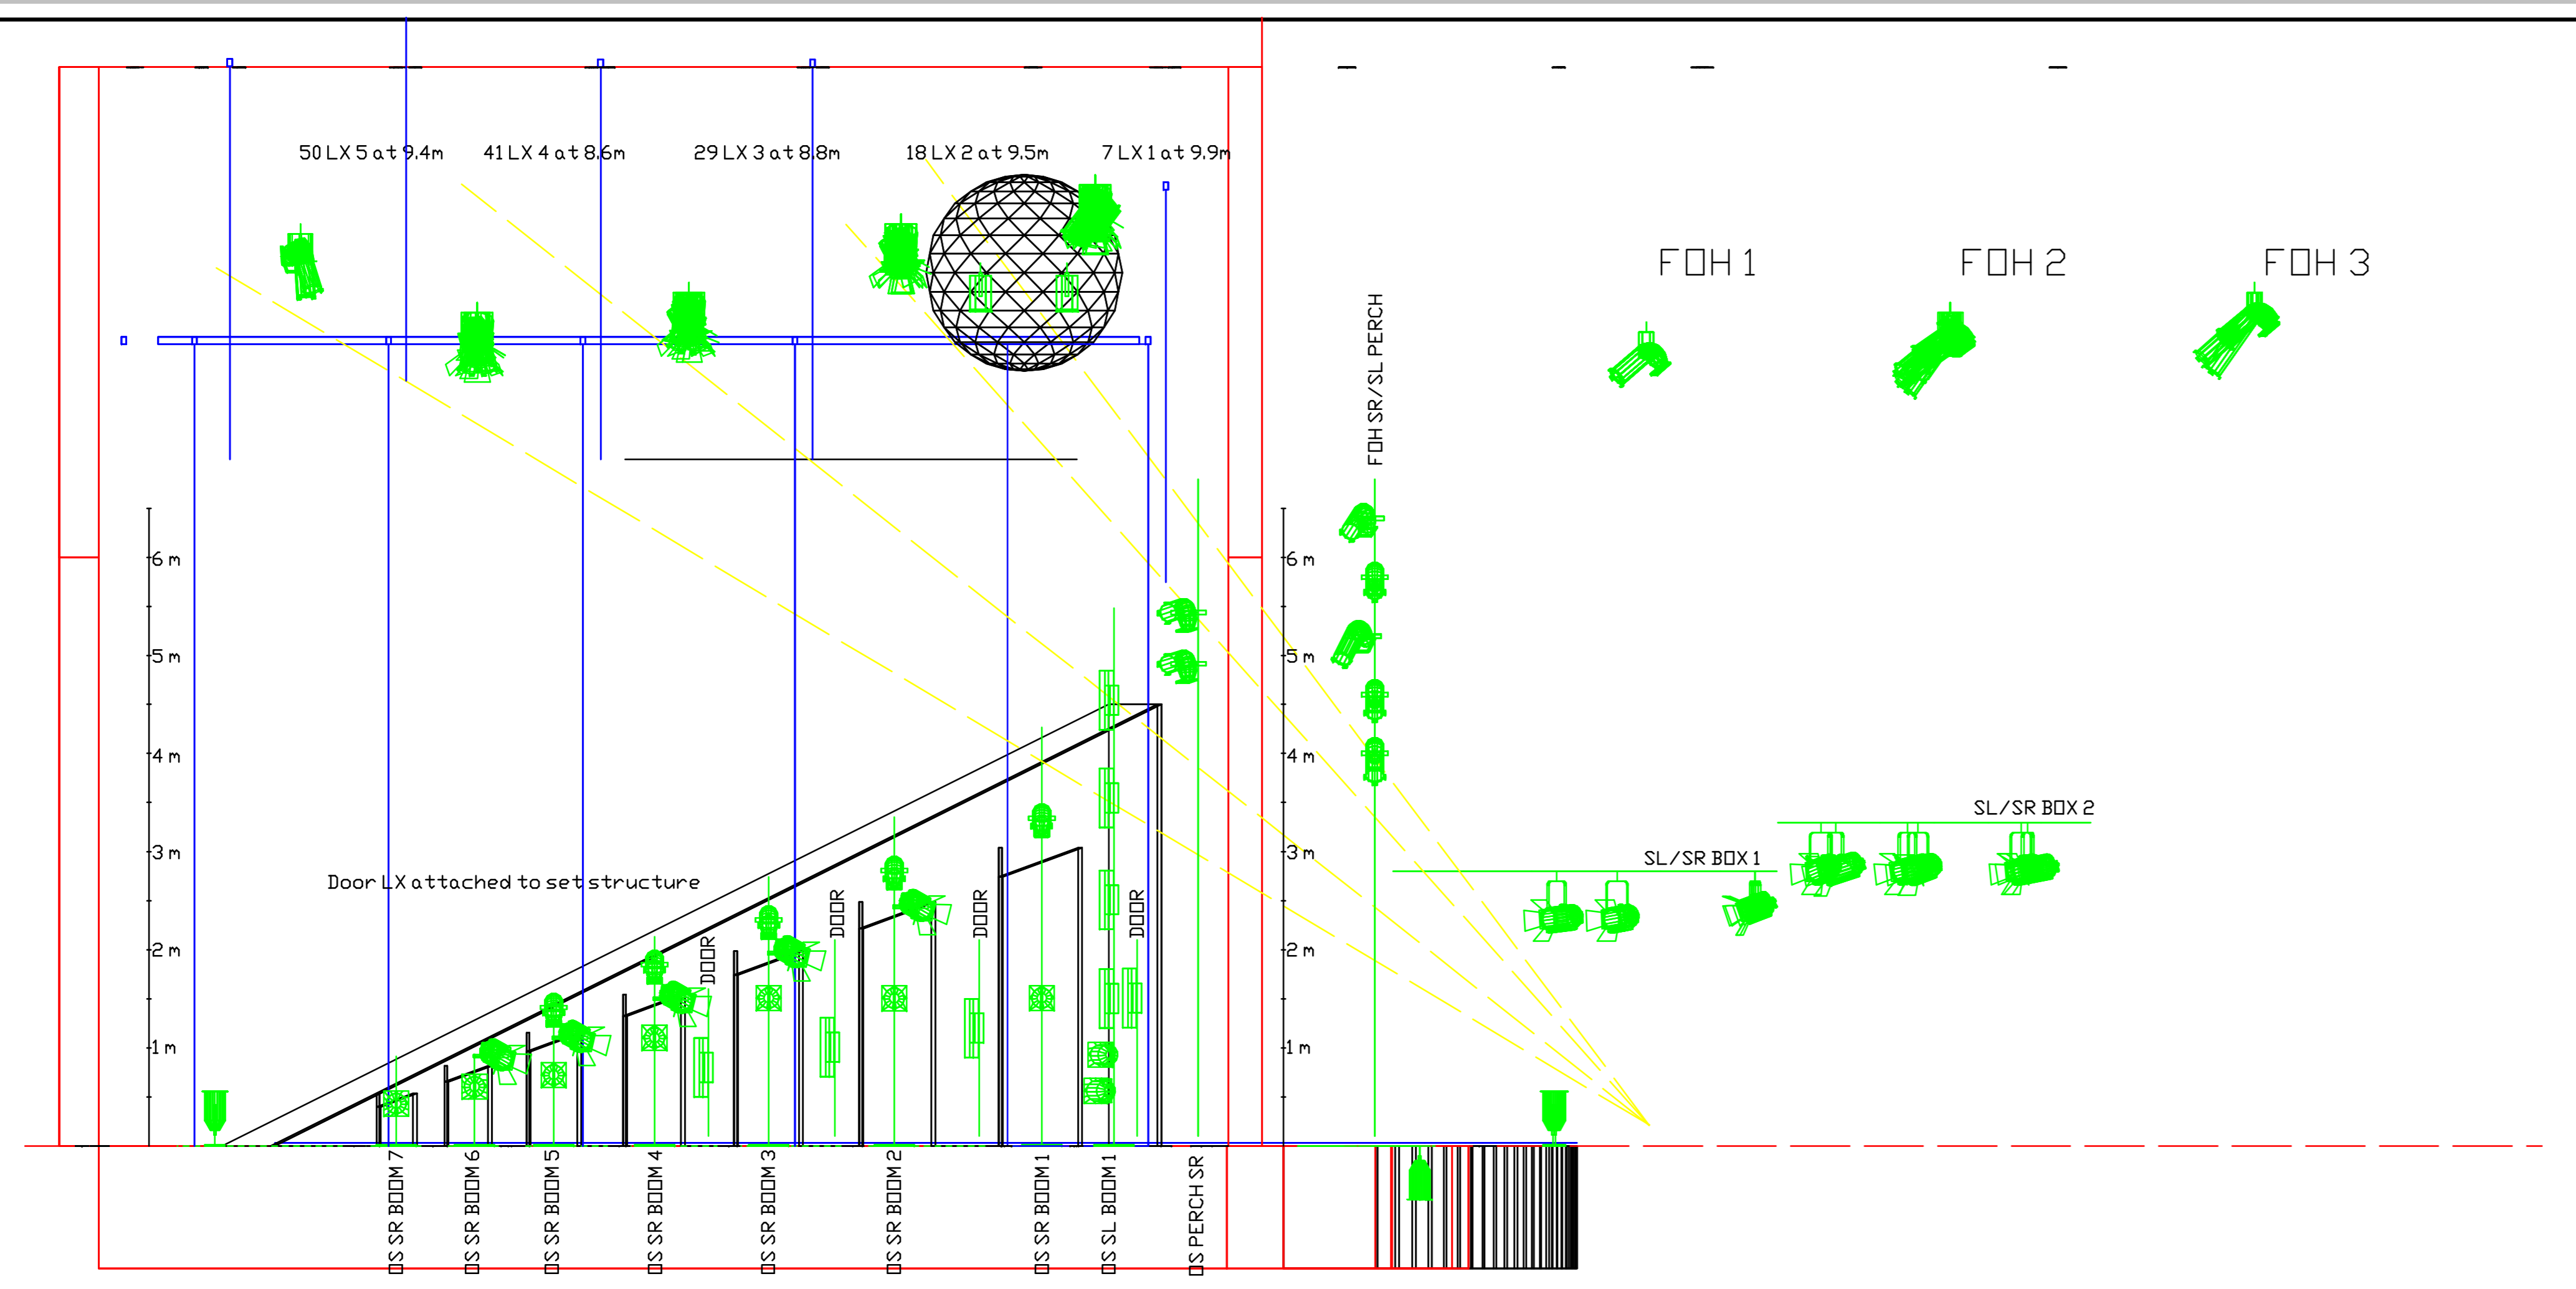

Section Scale 1:50

Peer Gynt [recycled]	
Lighting Design:	Bryan Caldwell
Director:	Colin McColl
Set Designer:	John Parker
Costume Designer:	Nic Smillie
AV Design:	Simon Barker
Sound Design:	Eden Mulholland
Venue:	ASB Waterfront Theatre, Auckland NZ
Zero Date:	
Printed:	2/25/2017 16:18
Printed By:	Bryan Caldwell
File:	Peer Gynt LX Plan v1