


NOTE

- 1. PROVIDE 50mm FUTURE VENT CONNECTION FOR TENANT FITOUT.
- 2. PROVIDE AAV TO UNVENTED BRANCH DRAINS.

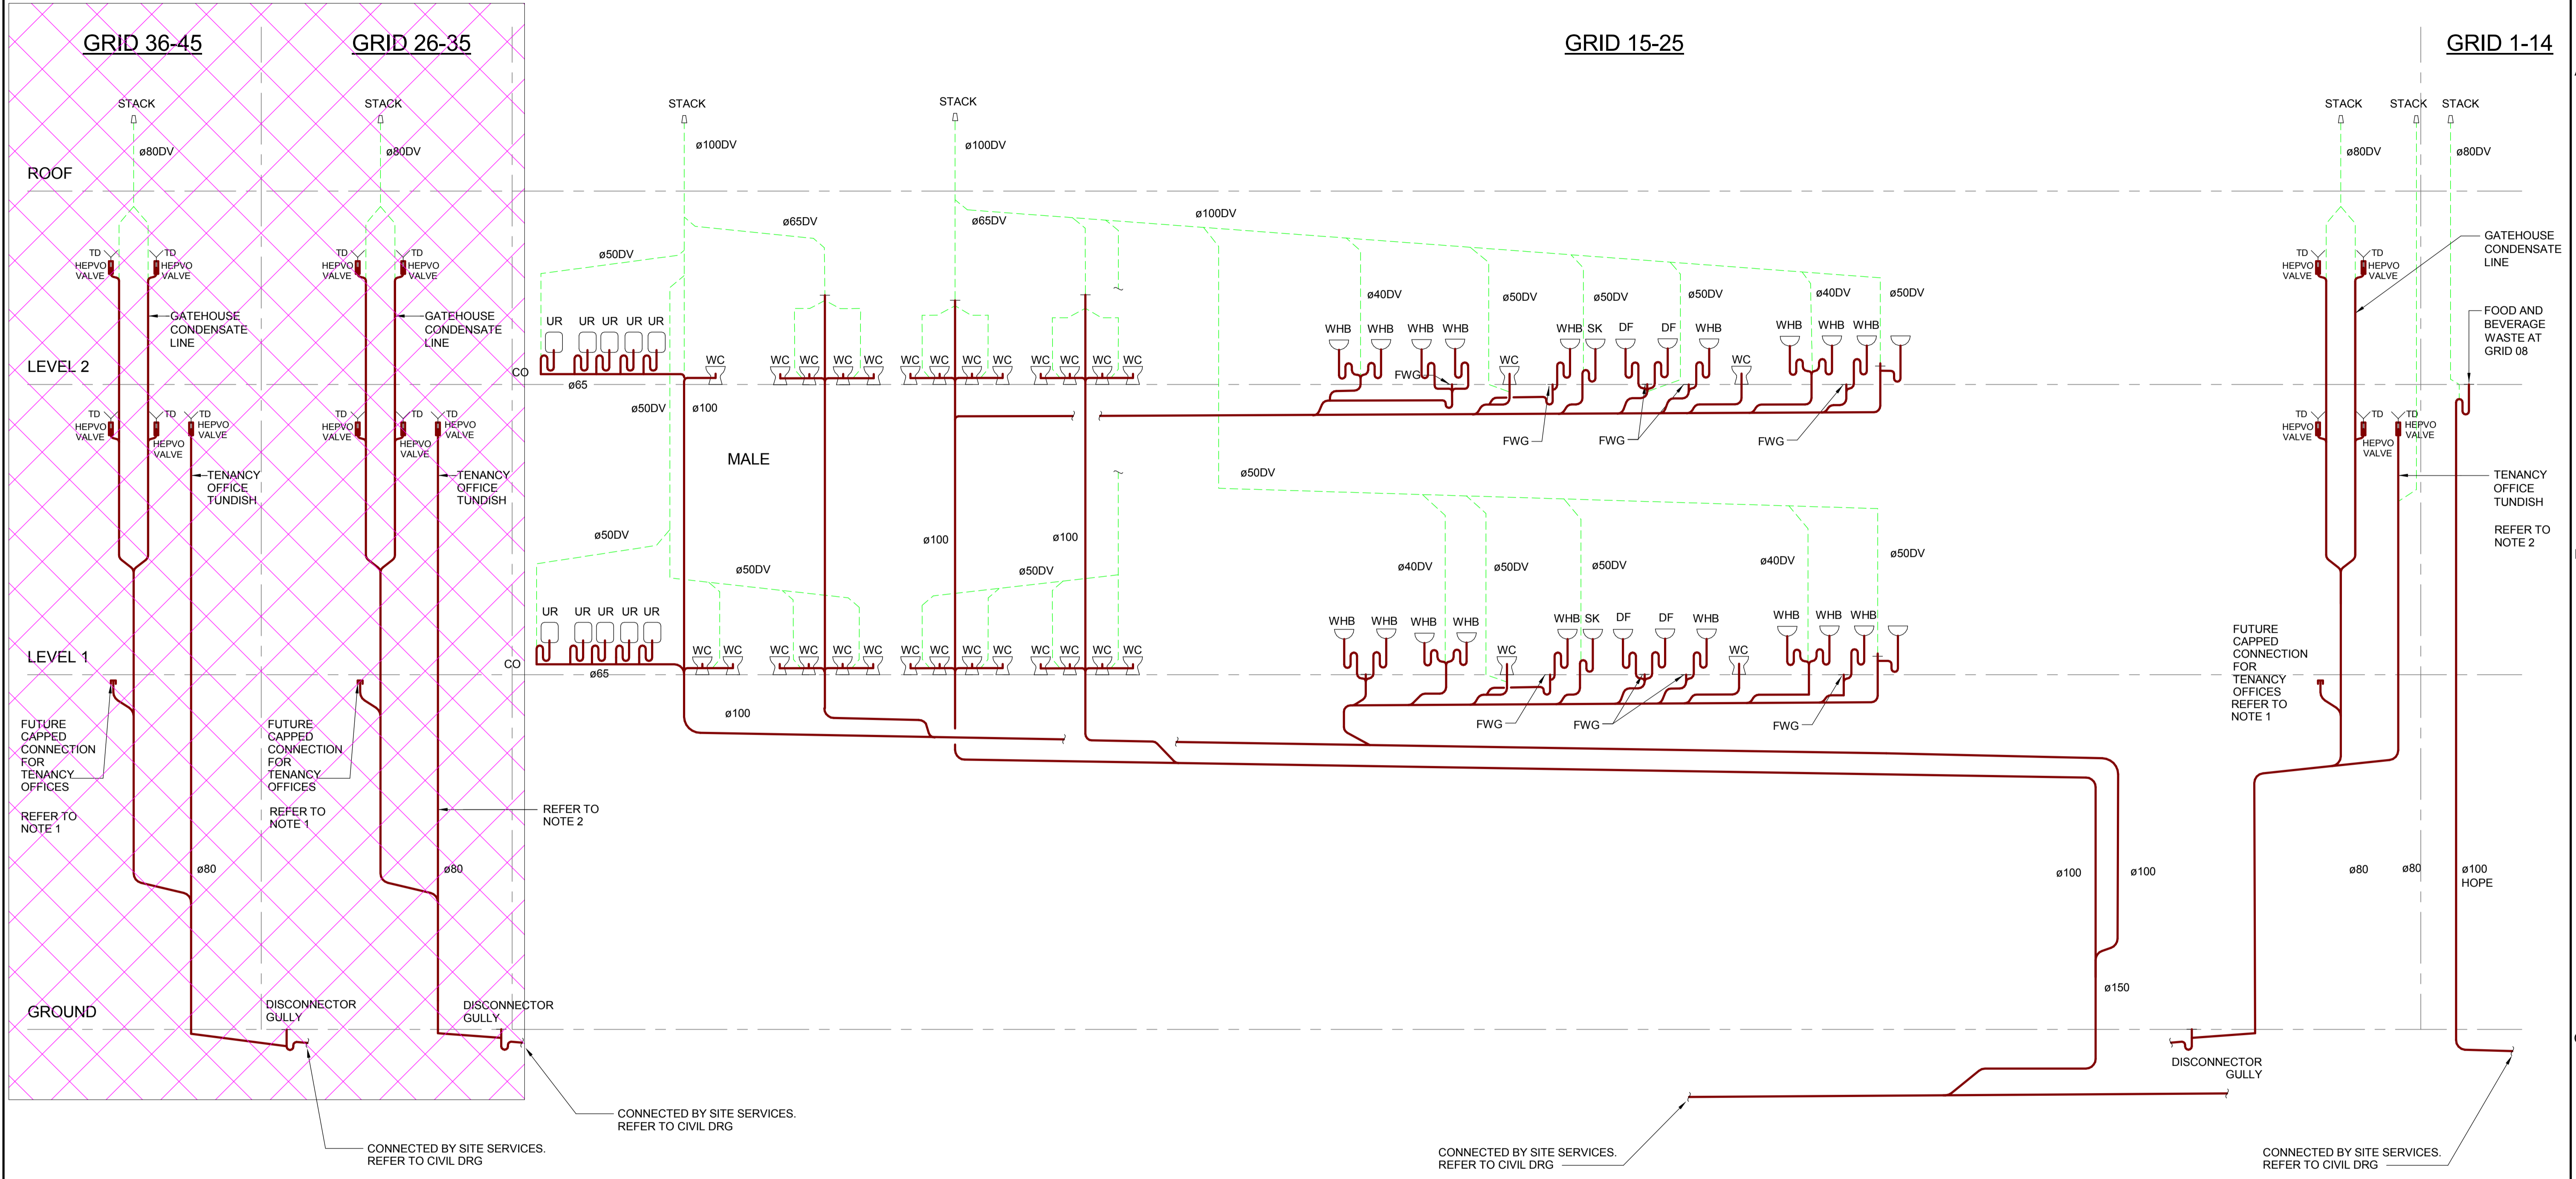

**PROJECT SCOPE KEY**

AREAS NOT IN THIS CONTRACT

**FOR CONSTRUCTION**

This drawing is confidential and shall only be used for the purpose of this project. The signing of this title block confirms the design and drafting of this project have been prepared and checked in accordance with the AECOM quality assurance system to ISO 9001-2000.

**AECOM**

CONSULTANT

AECOM New Zealand Limited  
AECOM House, 8 Mahuhu Crescent  
Auckland 1010, Auckland, NZ 1010  
+64 9 967 9200 tel +64 9 967 9201 fax  
www.aecom.com

**WARREN AND MAHONEY**

CONSULTANT

201 Victoria Street West  
PO Box 91517  
Auckland 1142  
New Zealand  
Phone + 64 9 309 4894

PROJECT  
AUCKLAND AIRPORT - PIER B

CLIENT

**A** Auckland Airport

SCALE  
NOT TO SCALE

PROJECT MANAGEMENT INITIALS

JP	NP	RW
DESIGNER	CHECKED	APPROVED

ISSUE/REVISION

I/R	DATE	DESCRIPTION
0	23/12/2016	FOR CONSTRUCTION

PROJECT NUMBER  
91345

SHEET TITLE  
HYDRAULIC SERVICES SANITARY SCHEMATIC

SHEET NUMBER  
91345-ACM-DRG-HY-0021