


G27

G26

G25

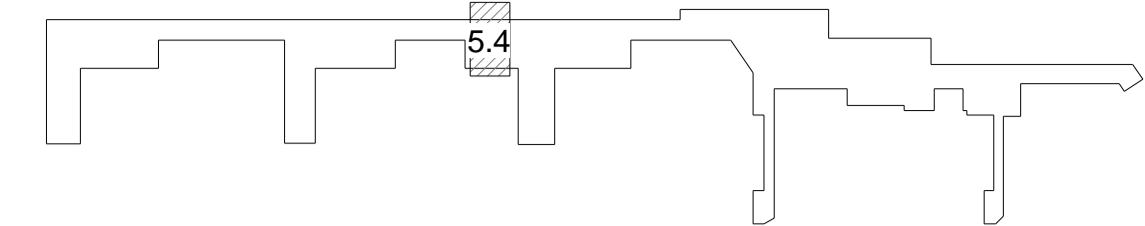

KEY LOCATION PLAN


GF

GE

GD

GC

CONTINUATION - REFER TO A0156-PL-11-1.1

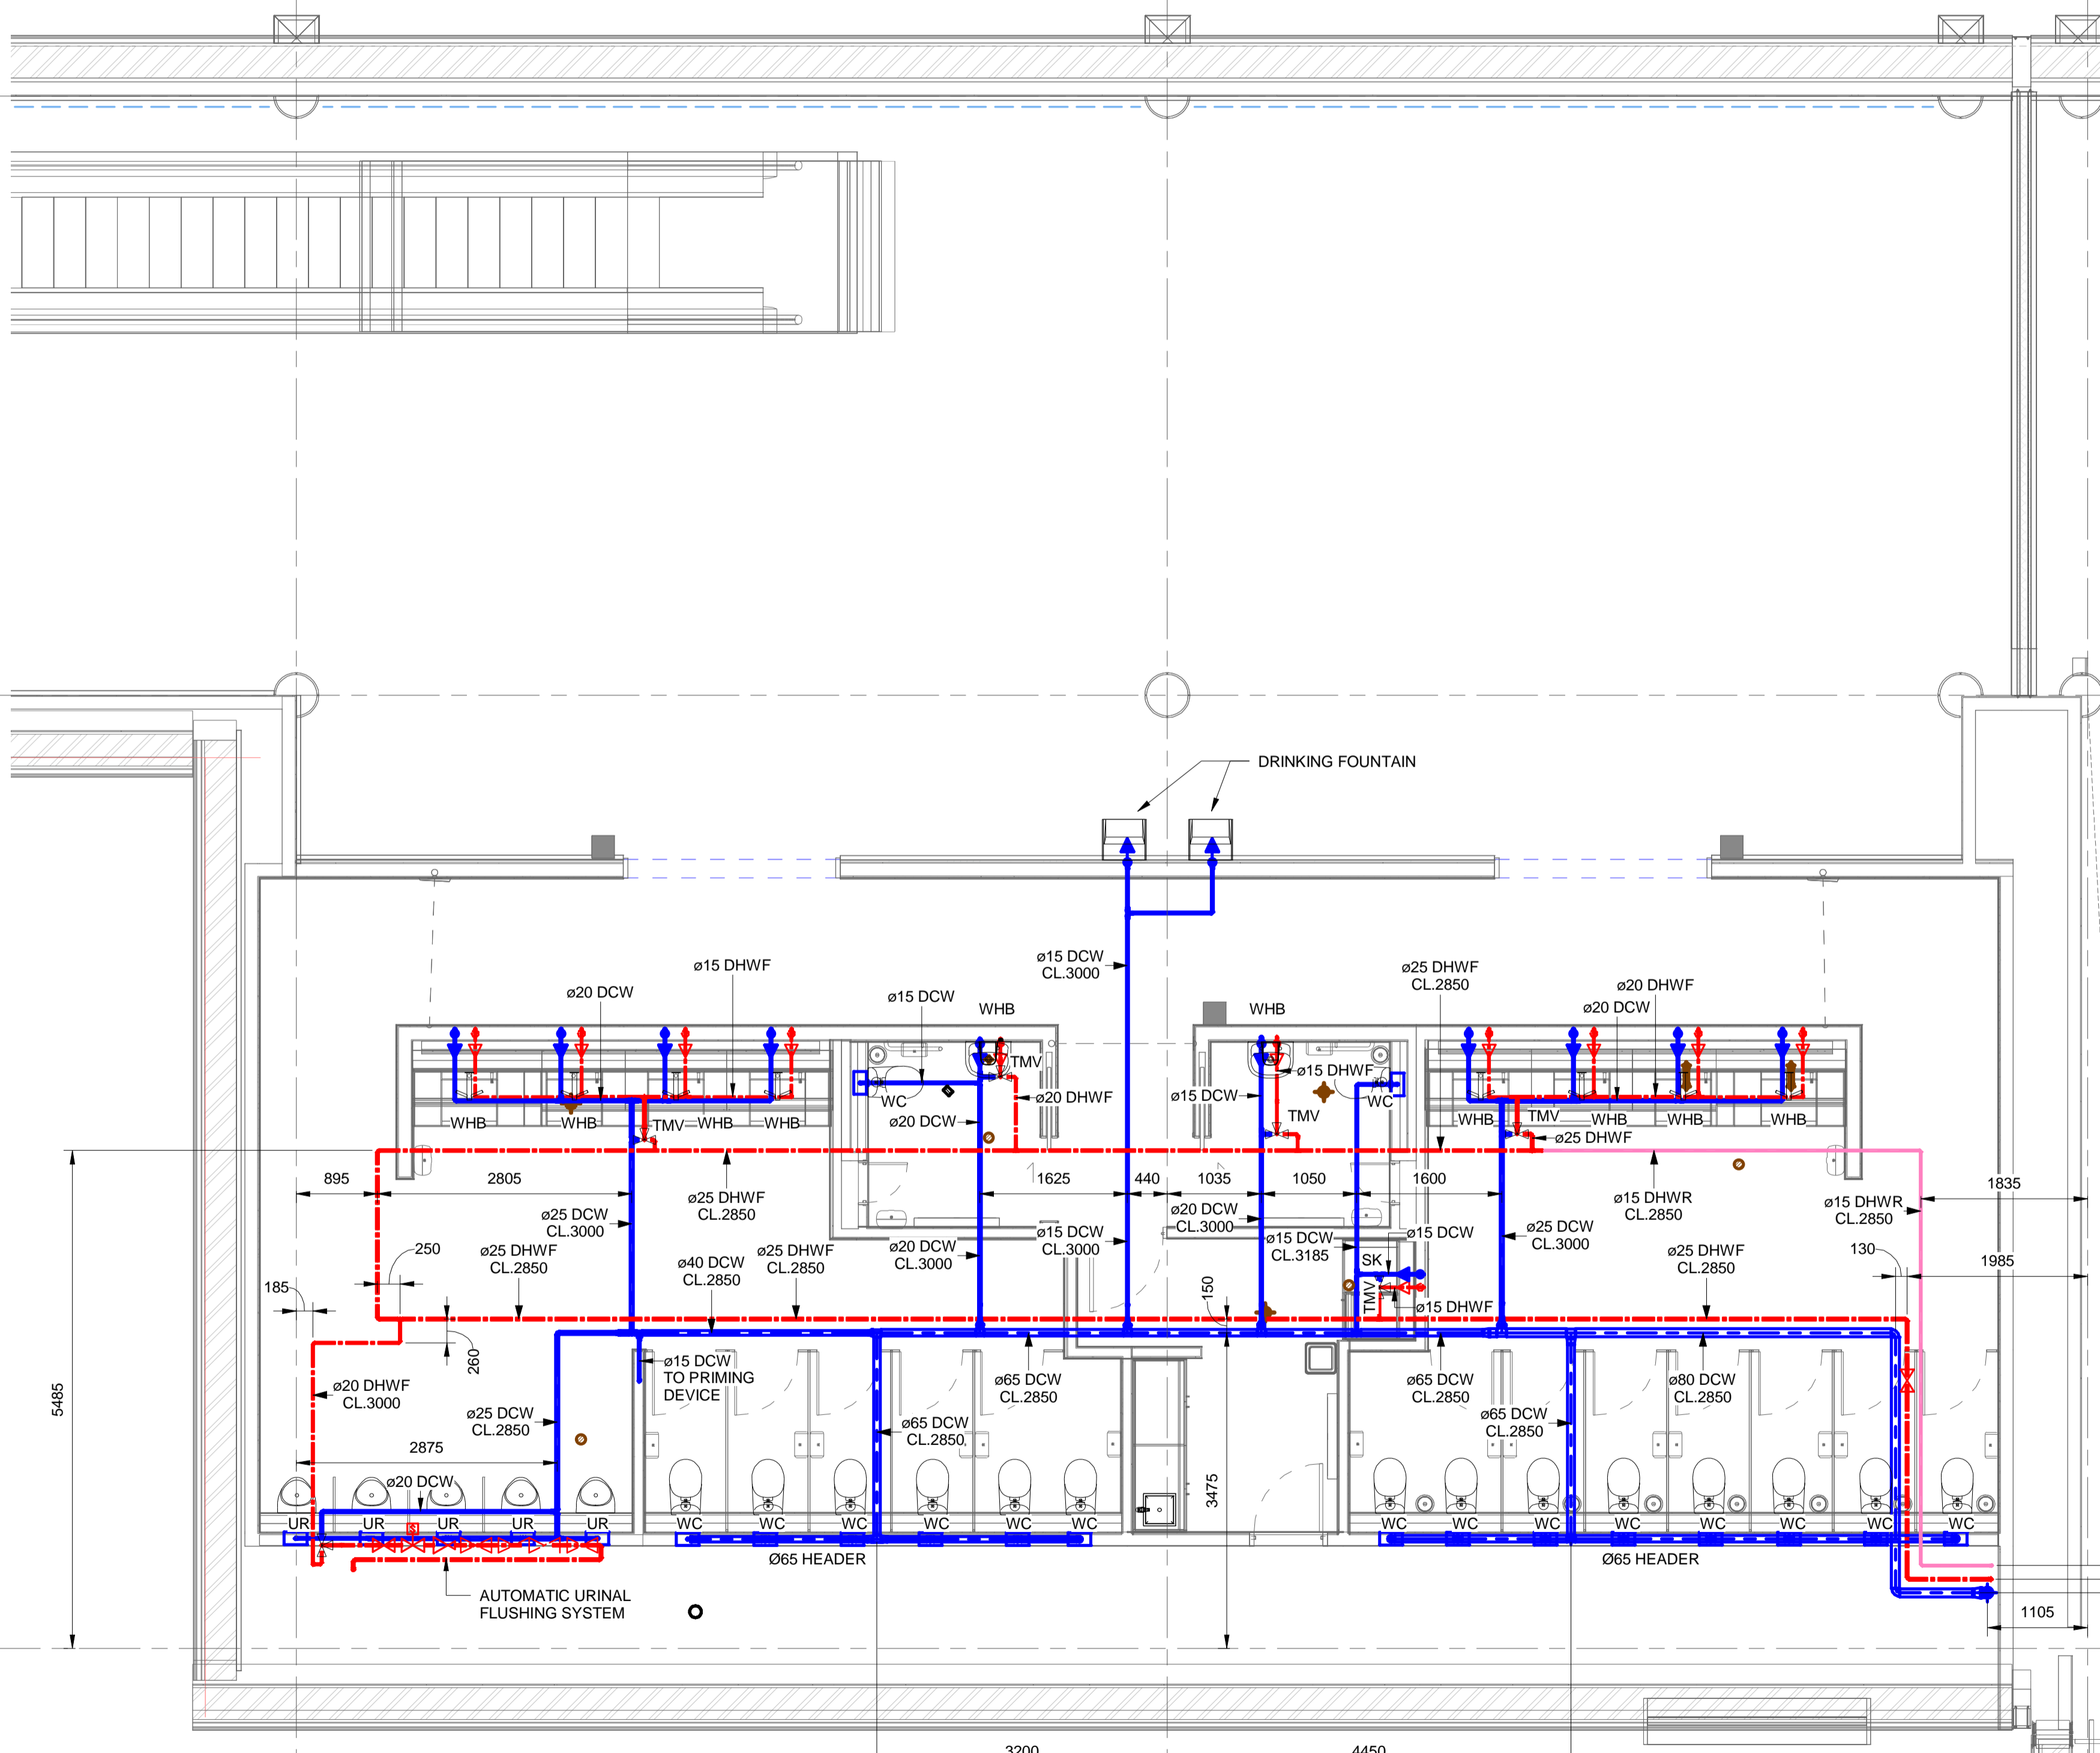

NOTES



A	FOR APPROVAL	11.04.2017
Rev	Description	Date

BUILDER



CONSULTANT



CLIENT



PROJECT

AUCKLAND AIRPORT  
PIER B

DRAWING TITLE

Pumbing Level 1 Zone 5.4

DRAWN BY	DATE
M&E	11.04.2017
PROJECT NUMBER	SCALE
	1 : 50

DRG No	REV.
A0156-PL-11-5.4	A