


ISO A1 594mm x 841mm
Last Saved: 09/05/2017 2:33:19 p.m.
Filename: C:\Users\moorep2\Documents\Revit\2015\MEP-RVT2015-BUILDING-CENTRAL_moorp2.rvt

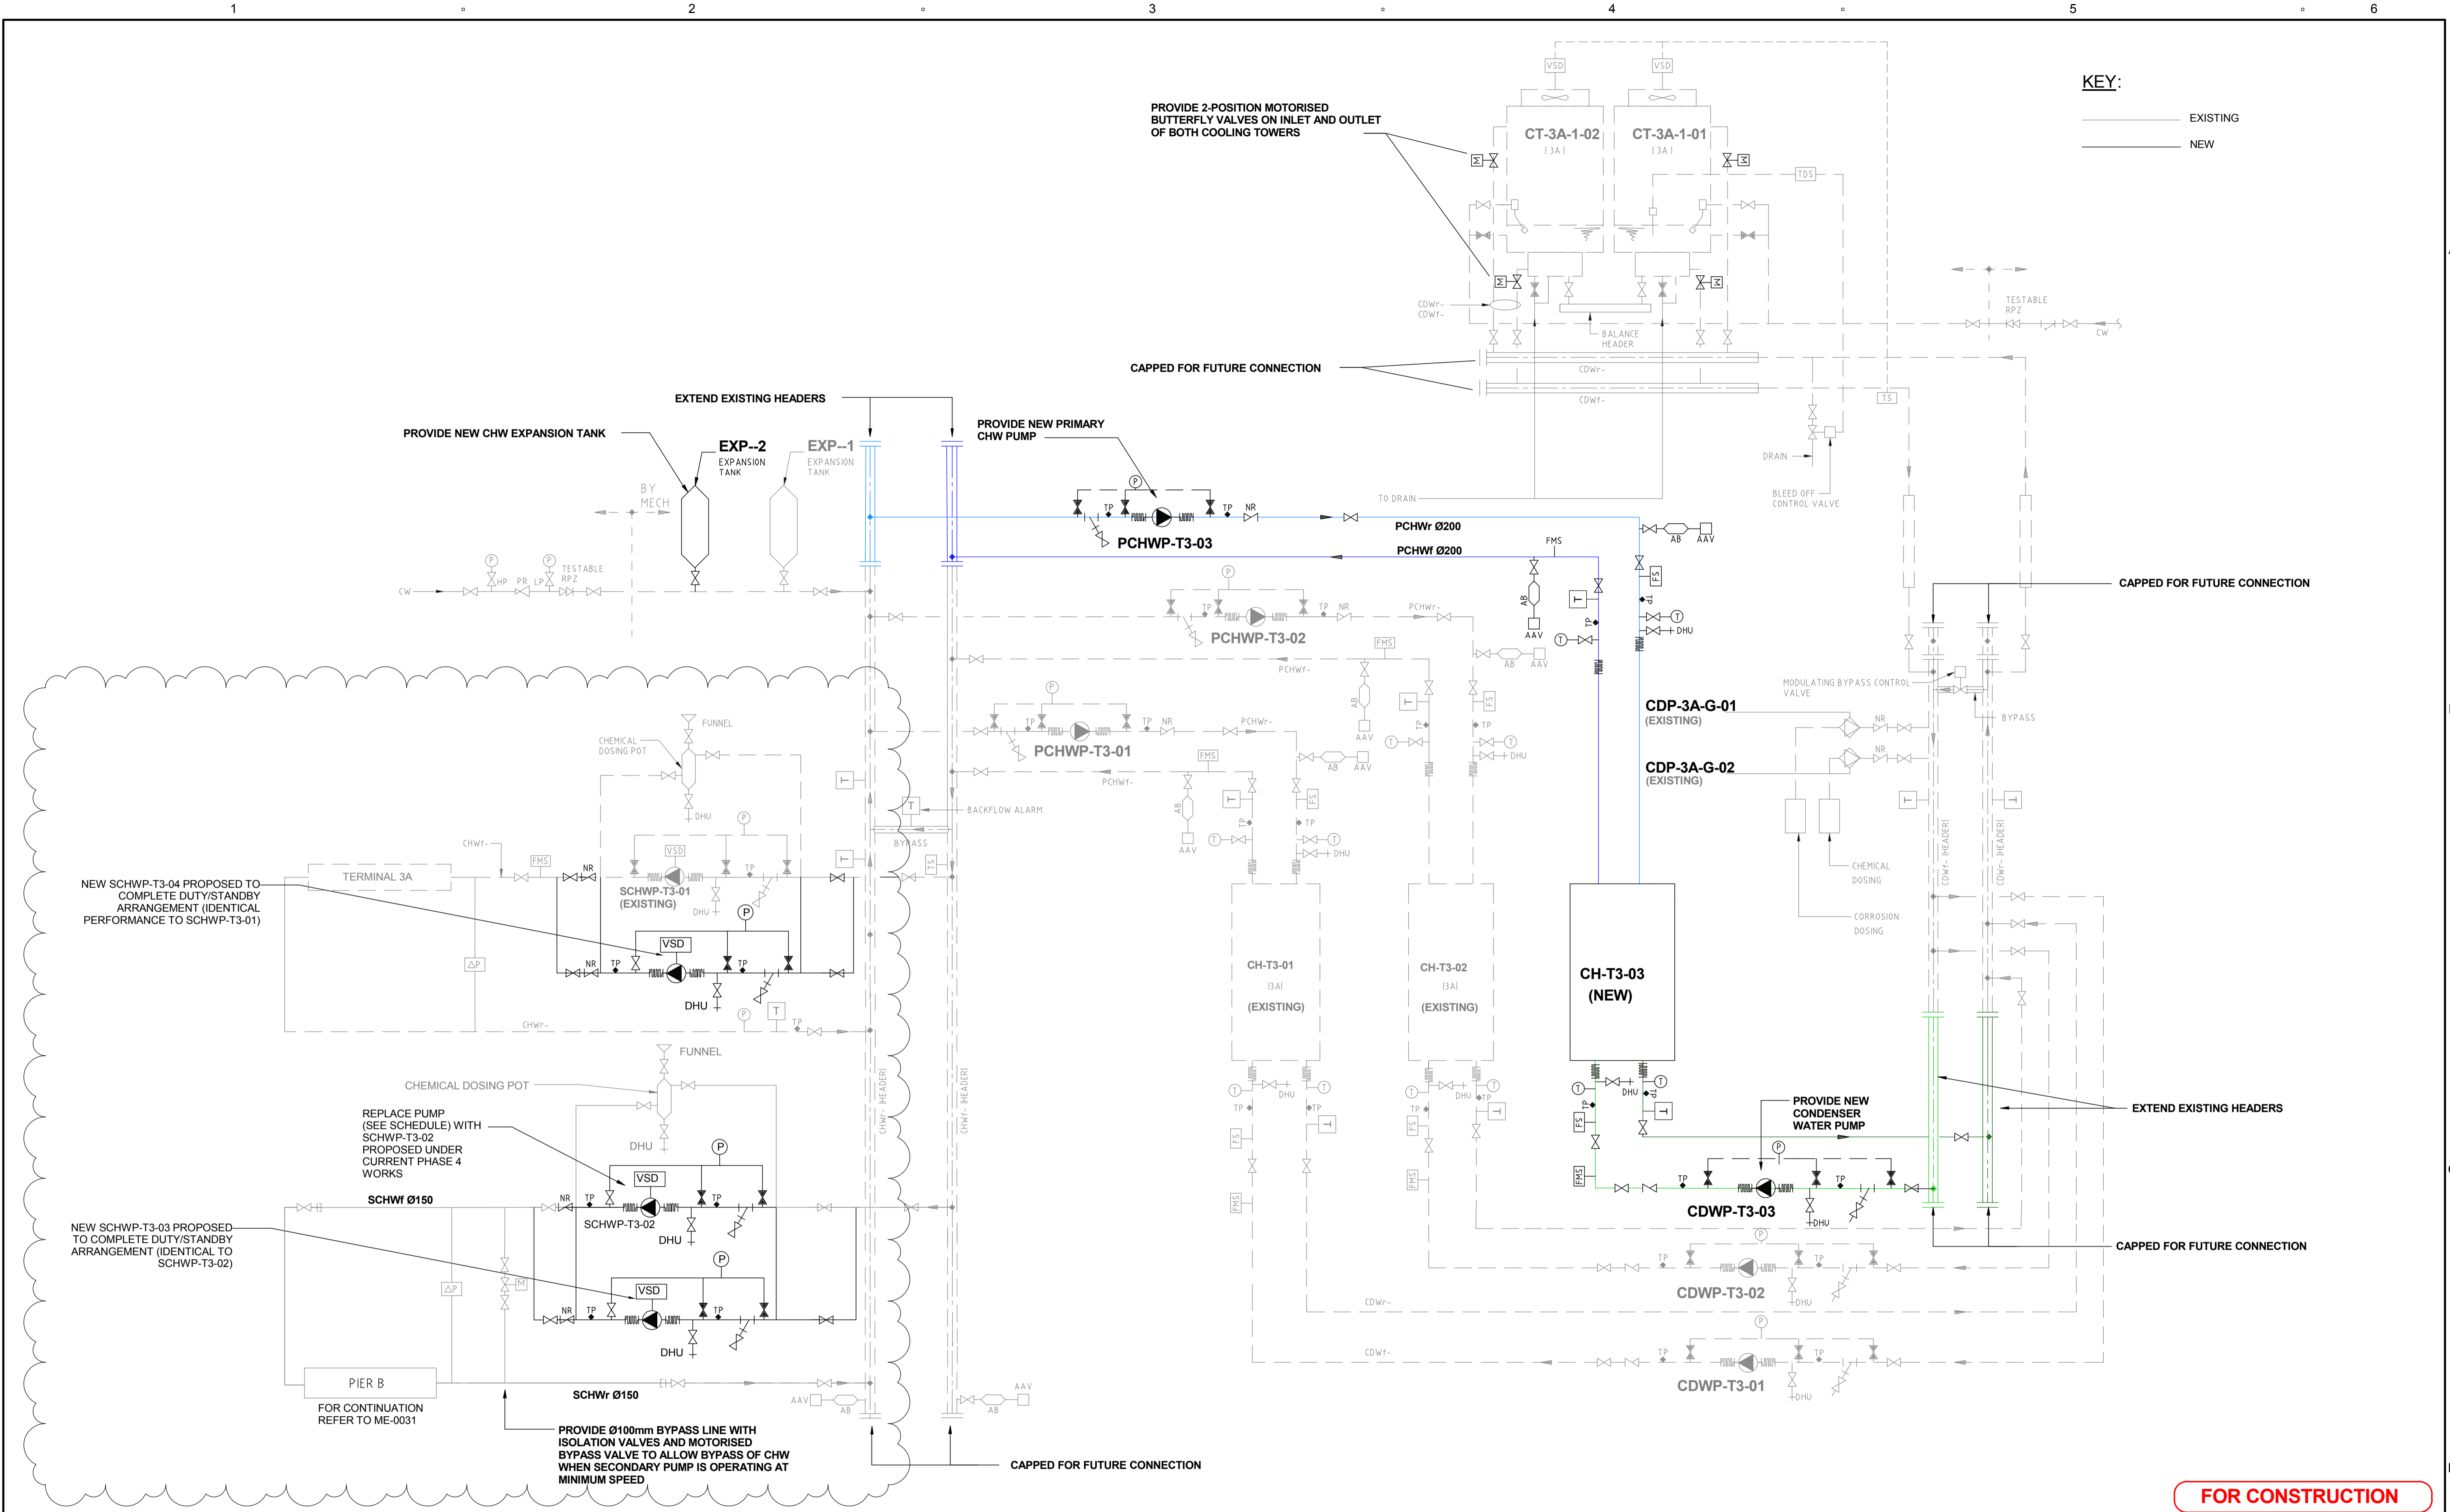

This drawing is confidential and shall only be used for the purpose of this project. The signing of this title block confirms the design and drafting of this project have been prepared and checked in accordance with the AECOM quality assurance system to ISO 9001-2000.

AECOM
 CONSULTANT
 AECOM New Zealand Limited
 AECOM House, 8 Mahuhu Crescent
 Auckland 1010, Auckland, NZ 1010
 +64 9 967 9200 tel +64 9 967 9201 fax
 www.aecom.com

WARREN AND MAHONEY
 CONSULTANT
 Ground Floor, Mason Bros
 139 Pakeman Street West
 Wymyard Quarter
 Auckland 1010
 New Zealand
 Phone + 64 9 309 4894

PROJECT
 AUCKLAND AIRPORT - PIER B

CLIENT
 Auckland Airport

SCALE
 NOT TO SCALE

PROJECT MANAGEMENT INITIALS		
MC	NF	SA
DESIGNER	CHECKED	APPROVED

ISSUE/REVISION		
02	09/05/2017	SECONDARY PUMPING CHANGES
01	17/02/2017	GATE 19 BC ISSUE
0	23/12/2016	FOR CONSTRUCTION
I/R	DATE	DESCRIPTION

PROJECT NUMBER
 91345

SHEET TITLE
 MECHANICAL SERVICES
 CHILLED WATER PLANT ROOM
 SCHEMATIC

SHEET NUMBER
 91345-ACM-DRG-ME-0033