



KEY:

NEW

 

EXISTING

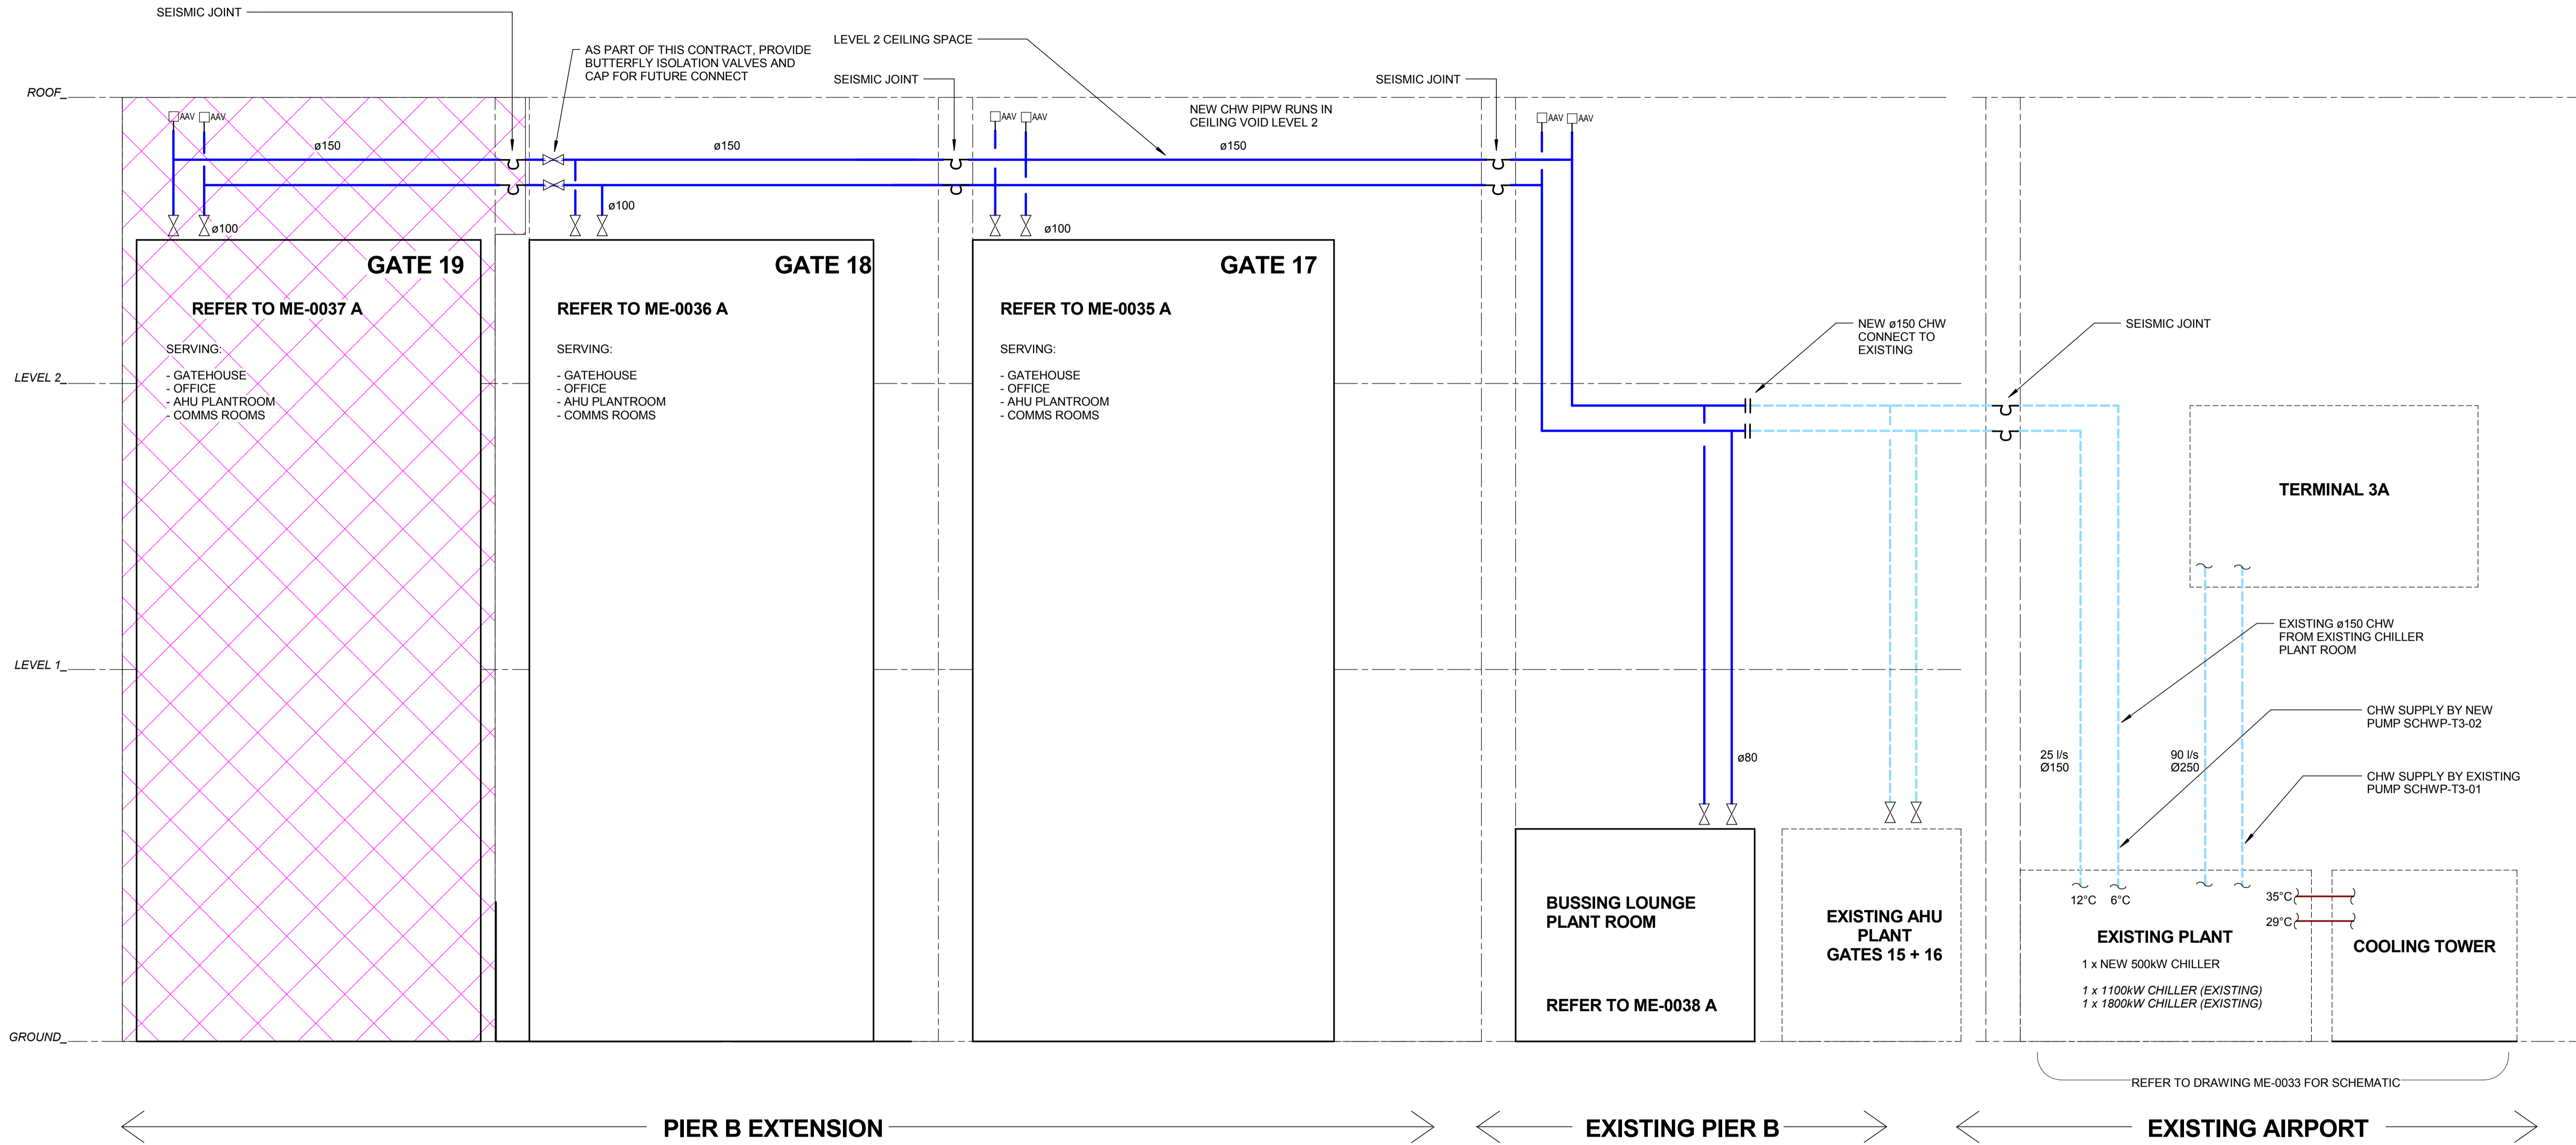

PROJECT SCOPE KEY

AREAS NOT IN THIS CONTRACT

FOR CONSTRUCTION

This drawing is confidential and shall only be used for the purpose of this project. The signing of this title block confirms the design and drafting of this project have been prepared and checked in accordance with the AECOM quality assurance system to ISO 9001-2000.



CONSULTANT

AECOM New Zealand Limited
 AECOM House, 8 Mahuhu Crescent
 Auckland 1010, Auckland, NZ 1010
 +64 9 967 9200 tel +64 9 967 9201 fax
 www.aecom.com



CONSULTANT

201 Victoria Street West
 PO Box 91517
 Auckland 1142
 New Zealand
 Phone + 64 9 309 4894

PROJECT

AUCKLAND
 AIRPORT - PIER B



SCALE

NOT TO SCALE

PROJECT MANAGEMENT INITIALS

MC	NF	RW
DESIGNER	CHECKED	APPROVED

ISSUE/REVISION

I/R	DATE	DESCRIPTION
0	23/12/2016	FOR CONSTRUCTION

PROJECT NUMBER

91345

SHEET TITLE

MECHANICAL SERVICES
 OVERALL CHILLED WATER
 SCHEMATIC

SHEET NUMBER

91345-ACM-DRG-ME-0031