
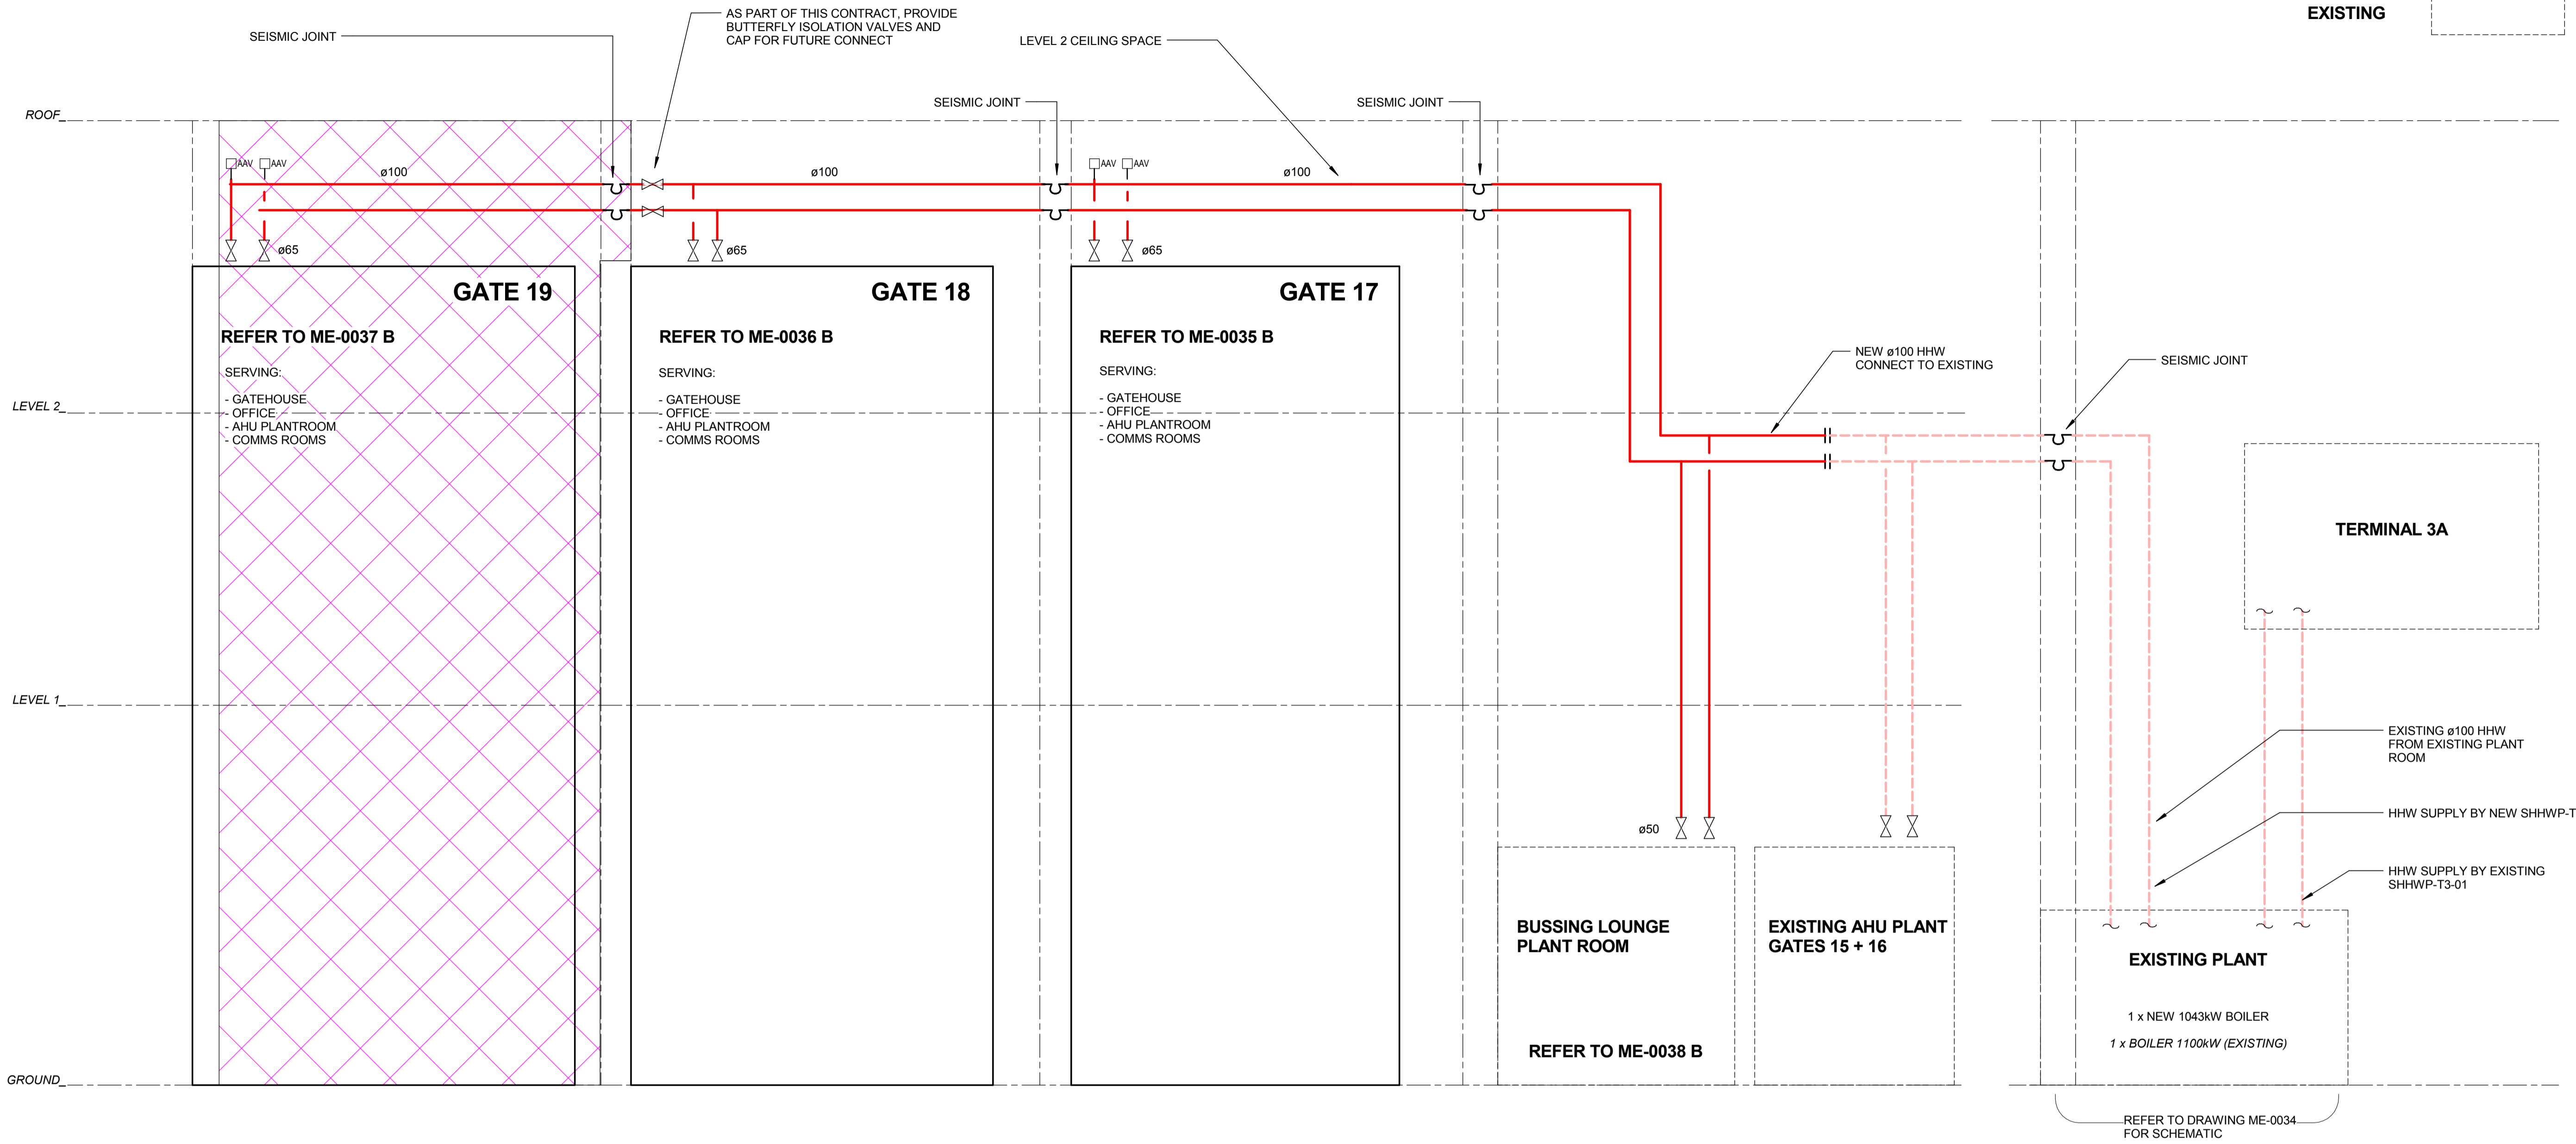



**KEY:**

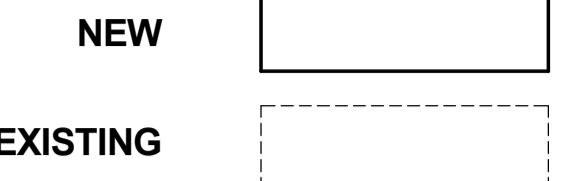

**PROJECT SCOPE KEY**

 AREAS NOT IN THIS CONTRACT

**FOR CONSTRUCTION**

**AECOM**

CONSULTANT

AECOM New Zealand Limited  
AECOM House, 8 Mahuhu Crescent  
Auckland 1010, Auckland, NZ 1010  
+64 9 967 9200 tel +64 9 967 9201 fax  
www.aecom.com

**WARREN AND MAHONEY**

CONSULTANT

201 Victoria Street West  
PO Box 91517  
Auckland 1142  
New Zealand  
Phone + 64 9 309 4894

PROJECT

**AUCKLAND AIRPORT - PIER B**

CLIENT

**Auckland Airport**

SCALE

NOT TO SCALE

**PROJECT MANAGEMENT INITIALS**

MC	NF	RW
DESIGNER	CHECKED	APPROVED

**ISSUE/REVISION**

I/R	DATE	DESCRIPTION
0	23/12/2016	FOR CONSTRUCTION

PROJECT NUMBER

91345

SHEET TITLE

MECHANICAL SERVICES OVERALL HEATING HOT WATER SCHEMATIC

SHEET NUMBER

91345-ACM-DRG-ME-0032